

PROJECT: SOUTHERN HIGHLANDS REGIONAL SHOOTING COMPLEX
 ADDRESS: WATTLE RIDGE ROAD, HILL TOP
 PROJECT NO.: 2015.1173
 CLIENT: OFFICE OF SPORT

DRAWING LIST

- A001 SHRSC LEGEND & NOTES
- A101 SHRSC SITE PLAN
- A102 500 METRE RANGE: ASSET PROTECTION ZONE (APZ)
- A103 50 METRE RANGE: ASSET PROTECTION ZONE (APZ)
- A104 500 METRE RANGE: APZ CROSS SECTION
- A105 50 METRE RANGE: APZ CROSS SECTION
- A201 500 METRE RANGE: SITE PLAN
- A202 500 METRE RANGE: ROOF PLAN
- A205 500 METRE RANGE: ELEVATION
- A301 50 METRE RANGE: SITE PLAN
- A302 50 METRE RANGE: ROOF PLAN
- A307 50 METRE RANGE: SECTION
- A402 TYPICAL CONTROL POINT: ELEVATIONS AND SECTIONS
- A801 SHRSC LANDSCAPE SITE PLAN
- A802 LANDSCAPE PLAN: ACCESS ROAD
- A803 LANDSCAPE PLAN: 50 METRE RANGE
- A804 LANDSCAPE PLAN: 500 METRE RANGE 1
- A805 LANDSCAPE PLAN: 500 METRE RANGE 2
- A901 500 METRE RANGE: FIRING PLATFORM AND CONTROL POINT PERSPECTIVE
- A902 500 METRE RANGE: CONTROL POINT SIDE ELEVATION PERSPECTIVE
- A903 500 METRE RANGE: FIRING PLATFORM (WEST FACING) PERSPECTIVE
- A904 500 METRE RANGE: FIRING PLATFORM ELEVATION PERSPECTIVE
- A905 50 METRE RANGE: FIRING PLATFORM & CONTROL POINT & BAY WALL CONSTRUCTION PERSPECTIVE
- A906 50 METRE RANGE: CONTROL POINT ENTRY
- A907 50 METRE RANGE: ELEVATIONS
- A908 50 METRE RANGE: ELEVATIONS (WEST FENCING)
- C-SC-101 EARTHWORKS PLAN
- C-SC-201 CIVIL WORKS PLAN SHEET 1
- C-SC-202 CIVIL WORKS PLAN SHEET 2
- C-SC-203 CIVIL WORKS PLAN SHEET 3
- C-SC-231 500MM RANGE BULLET PROJECTIONS
- C-SC-251 SITEWORKS DETAIL SHEET 1
- C-SC-252 SITEWORKS DETAIL SHEET 2
- C-SC-401 ACOUSTIC IMPACT PLAN

SUMMARY OF CHANGES

500 METRE RANGE

NO.	AMENDMENTS	REF. PLAN	NOTES
1	WORKSHOP ADDED	A201	-
2	ECOMAX/ SEPTIC TANK RELOACTED	A201	-
3	CONTROL ROOM RELOCATED	A201	-
4	SOLAR PANELS ADDED	A202	-
5	SHOOTING PLATFORM LOWERED	A205	-
6	SPECTATOR AREA ADDED	A201	-
7	ADDITIONAL PARKING PROVIDED	A201	-
8	RANGE FLOOR REGRADED	A201	-
9	NEW MOUND ADDED	A101, A104	REFER TO CIVIL ENG. DETAIL C-SC-201, 202
10	STOP BUTT ANGLE AMENDED	A101	REFER TO CIVIL ENG. DETAIL C-SC-201, 251

50 METRE RANGE

NO.	AMENDMENTS	REF. PLAN	NOTES
1	ECOMAX/ WATER TANK/ SEPTIC TANK ADDED	A301	-
2	SOLAR PANELS ADDED	A302	-
3	SPECTATOR AREA ADDED	A301	-
4	ADDITIONAL PARKING PROVIDED	A301	-
5	RANGE FLOOR REGRADED	A301	-
6	MOUND RESHAPED	A101, A105, A301, A302	REFER TO CIVIL ENG. DETAIL C-SC-203
7	STOP BUTT ANGLE AMENDED	A101, A301, A302, A307	REFER TO CIVIL ENG. DETAIL C-SC-203, 251



01 LOCATION PLAN
N.T.S.



02 SITE PLAN
SCALE 1:5000 @ A3

SECTION 75W PLANS

REV	DESCRIPTION	DRAWN	CHECK	DATE
E	SECTION 75W PLANS	BC	ST	MAY 16
F	SECTION 75W PLANS	BC	ST	JUN 16
G	SECTION 75W PLANS / GENERAL AMENDMENTS	BC	ST	JUN 16



ADDRESS
WATTLE RIDGE ROAD, HILL TOP

CLIENT
OFFICE OF SPORT

PROJECT
SOUTHERN HIGHLANDS REGIONAL SHOOTING COMPLEX

DRAWING TITLE
SHRSC LEGEND & NOTES

JOB NUMBER
2015.1173

DRAWN
BC

SCALES
AS NOTED

DATE
JUN 16

SHEET
A001/75W

REV
(G)



SUITE 212, LEVEL 2, 4-10 GOULBURN ST.
 SYDNEY NSW 2000 AUSTRALIA
 TEL: (02) 9333 3788 FAX: (02) 9334 3332
 EMAIL: arch@dstudio.com.au
 WEB: www.dstudio.com.au

NCAMMATED ARCHITECT:
 SIMON TSO REG NO.5422
 ACN: 096 506 008 ABN: 93 096 506 008

THIS DRAWING COPY RIGHT MAY NOT BE REPRODUCED WITHOUT THE WRITTEN PERMISSION OF THE ARCHITECT. FIGURED DIMENSIONS TO BE USED IN PREFERENCE TO SCALES & ALL DIMENSIONS TO BE CHECKED ON SITE.




LEGEND

- CONTROL POINT
- FIRING PLATFORM
- CAR PARKING
- WORKSHOP
- RANGE FLOOR
- STOCKPILE / MOUND
- STOP BUTT

SECTION 75W PLANS

REV	DESCRIPTION	DRAWN	CHECK	DATE
G	SECTION 75W PLANS	BC	ST	MAY 16
H	SECTION 75W PLANS	BC	ST	JUN 16
I	SECTION 75W PLANS / HATCHING / UPDATED LEGEND	BC	ST	JUN 16

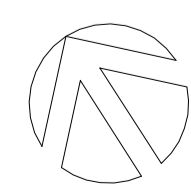

ADDRESS WATTLE RIDGE ROAD, HILL TOP
CLIENT OFFICE OF SPORT

PROJECT SOUTHERN HIGHLANDS REGIONAL SHOOTING COMPLEX
DRAWING TITLE SHRSC SITE PLAN

JOB NUMBER 2015.1173	SCALES 1:1500 @ A1	SHEET A101/75W
DRAWN BC	DATE JUN 16	REV (I)

Dstudio Architects Pty Limited

SUITE 212, LEVEL 2, 4-10 GOULBURN ST.
SYDNEY NSW 2000 AUSTRALIA
TEL: (02) 9588 5789 FAX: (02) 9584 3352
EMAIL: arch@d-studio.com.au
WEB: www.d-studio.com.au

NOMINATED ARCHITECT:
SIMON TSO REG NO 5422
ACN: 096 506 008 ABN: 93 096 506 008

THIS SECTION COPY RIGHT & MAY NOT BE REPRODUCED WITHOUT THE WRITTEN PERMISSION OF THE ARCHITECT. DIMENSIONS TO BE USED IN PREFERENCE TO SCALING & ALL DIMENSIONS TO BE CHECKED ON SITE.



SECTION 75W PLANS

REV	DESCRIPTION	DRAWN	CHECK	DATE
D	SECTION 75W PLANS	BC	ST	MAY 16



ADDRESS
WATTLE RIDGE ROAD, HILL TOP

CLIENT
OFFICE OF SPORT

PROJECT
SOUTHERN HIGHLANDS REGIONAL SHOOTING COMPLEX

DRAWING TITLE
500 METRE RANGE: ASSET PROTECTION ZONE

JOB NUMBER
2015.1173

DRAWN
BC

SCALES
1:500 @ A3

DATE
MAY 16

SHEET
A102/75W


REV
(D)

DSTUDIO
Architects Pty Limited

SUITE 212, LEVEL 2, 4-10 GOULBURN ST,
SYDNEY NSW 2000 AUSTRALIA
TEL: (02) 9333 3788 FAX: (02) 9334 3332
EMAIL: arch@d-studio.com.au
WEB: www.d-studio.com.au

NOMINATED ARCHITECT:
SMITHSON TSO REG NO.5422
ACN: 096 506 008 ABN: 93 096 506 008

THESE DIMENSIONS MAY NOT BE REPRODUCED WITHOUT THE WRITTEN PERMISSION OF THE ARCHITECT. HEIGHT DIMENSIONS TO BE USED IN PREFERENCE TO SCALING & ALL DIMENSIONS TO BE CHECKED ON SITE.

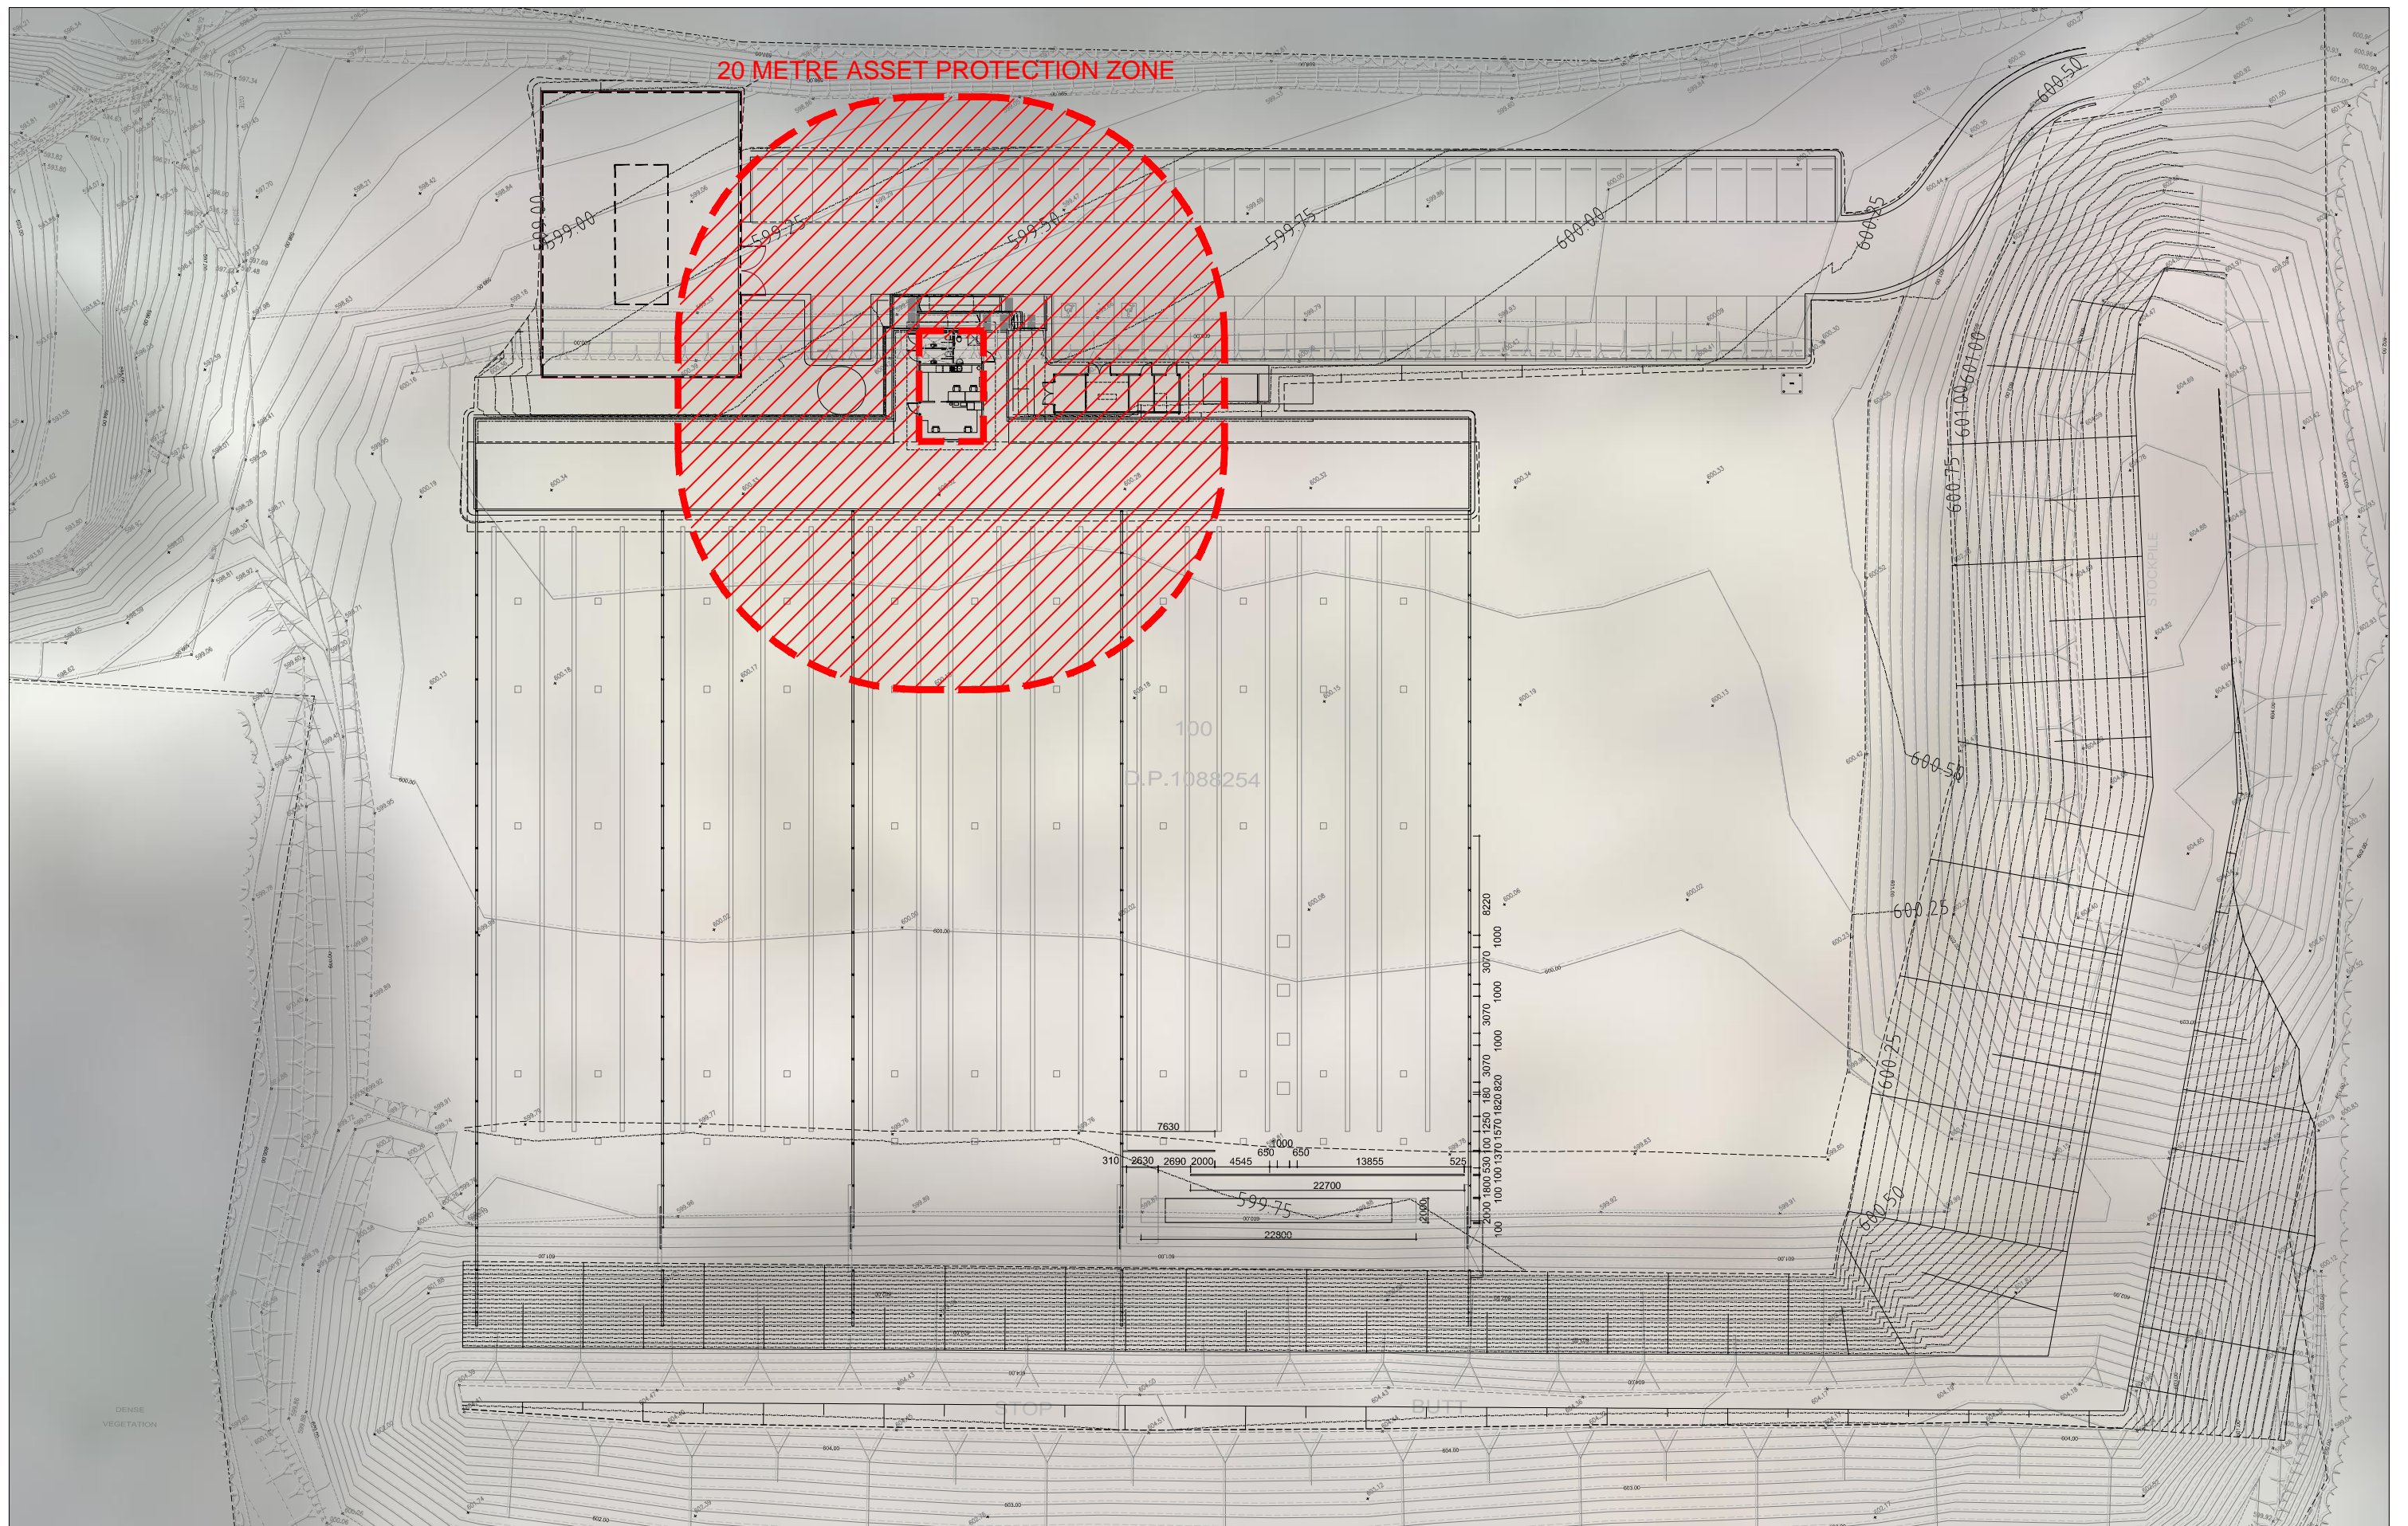

SECTION 75W PLANS

REV	DESCRIPTION	DRAWN	CHECK	DATE
D	SECTION 75W PLANS	BC	ST	MAY 16



ADDRESS
WATTLE RIDGE ROAD, HILL TOP

CLIENT
OFFICE OF SPORT

PROJECT
SOUTHERN HIGHLANDS REGIONAL SHOOTING COMPLEX

DRAWING TITLE
50 METRE RANGE: ASSET PROTECTION ZONE

JOB NUMBER
2015.1173

DRAWN
BC

SCALES
1:500 @ A3

DATE
MAY 16

SHEET
A103/75W


REV
(D)

DSTUDIO
Architects Pty Limited

SUITE 212, LEVEL 2, 4-10 GOULBURN ST,
SYDNEY NSW 2000 AUSTRALIA
TEL: (02) 9333 0788 FAX: (02) 9334 3332
EMAIL: arch@d-studio.com.au
WEB: www.d-studio.com.au

REGISTERED ARCHITECT:
SIMON TSO
ACN: 096 506 008 ABRN: 93 096 506 008
REG NO: 5422


THIS DRAWING OR ANY PART OF IT IS UNLAWFUL TO REPRODUCE OR TRANSMIT IN ANY FORM OR BY ANY MEANS WITHOUT THE WRITTEN PERMISSION OF THE ARCHITECT. REQUIRED DIMENSIONS TO BE USED IN PREFERENCE TO SCALES AND ALL DIMENSIONS TO BE CHECKED ON SITE.

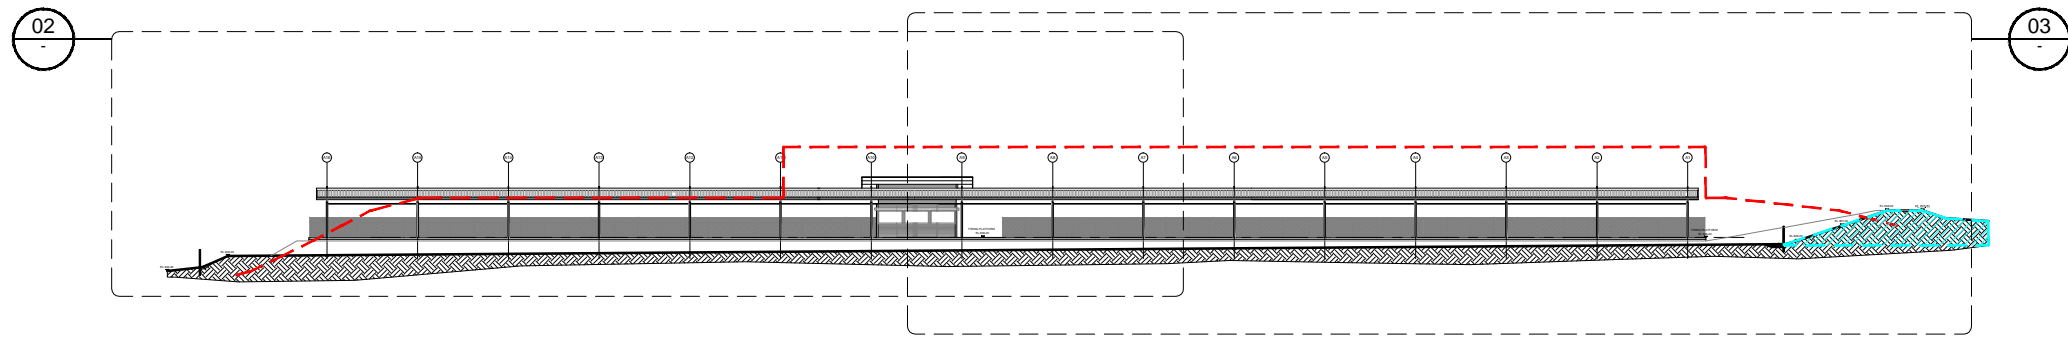


LEGEND

- - - ORIGINAL APPROVAL
- ▨ NOISE BARRIER (STOCKPILE)

01 NORTH ELEVATION
SCALE 1:500 @ A3

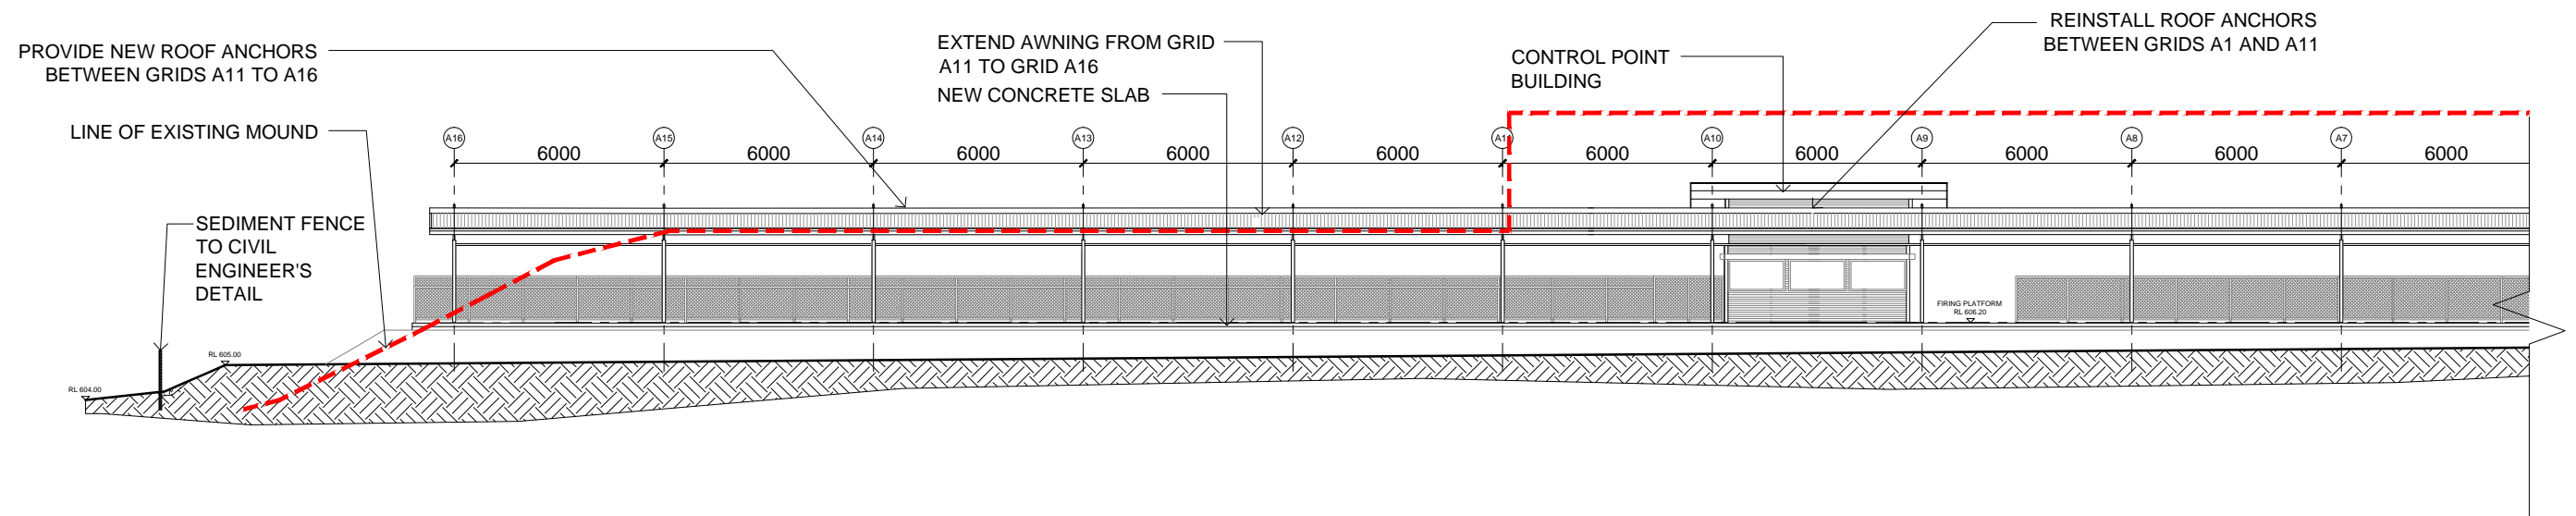

02 NORTH ELEVATION (GRID A1 - A10)
SCALE 1:200 @ A3

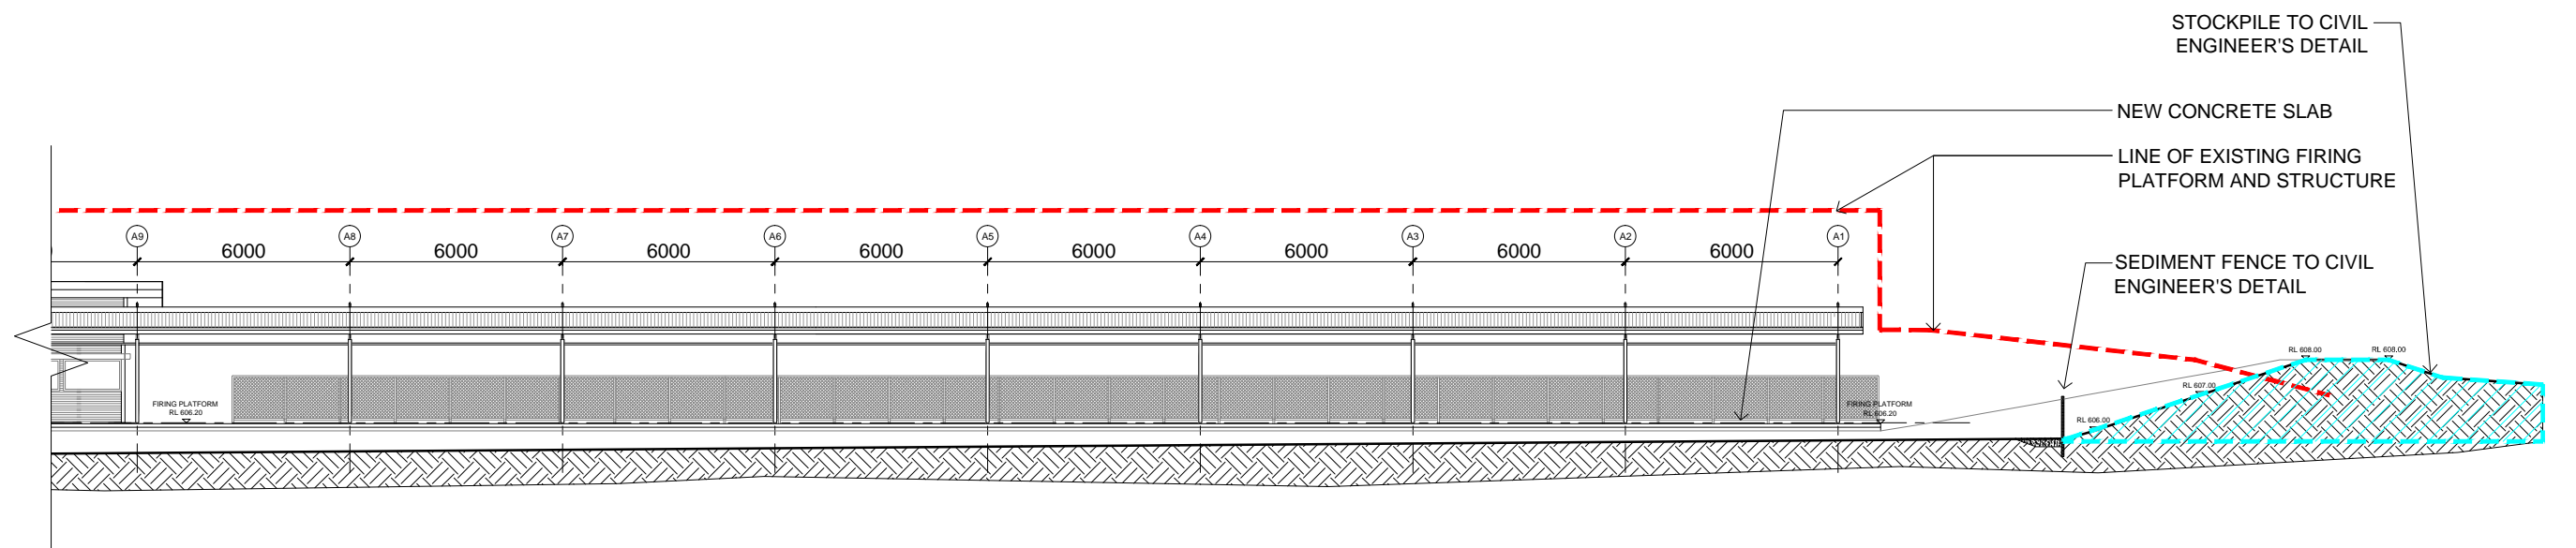

03 NORTH ELEVATION (GRID A8 - A16)
SCALE 1:200 @ A3

REV	DESCRIPTION	DRAWN	CHECK	DATE
A	SECTION 75W PLANS	BC	ST	JUN 16



ADDRESS
WATTLE RIDGE ROAD, HILL TOP

CLIENT
OFFICE OF SPORT

PROJECT
SOUTHERN HIGHLANDS REGIONAL SHOOTING COMPLEX

DRAWING TITLE
500 METRE RANGE: APZ CROSS SECTION

JOB NUMBER
2015.1173

DRAWN
BC

SCALES
AS NOTED

DATE
JUN 16

SHEET
A104/75W

REV
(A)

SECTION 75W PLANS


Dstudio
Architects Pty Limited


SUITE 212, LEVEL 2, 4-10 GOULBURN ST,
SYDNEY NSW 2000 AUSTRALIA
TEL: (02) 9333 3788 FAX: (02) 9334 3332
EMAIL: arch@dstudio.com.au
WEB: www.dstudio.com.au

REGISTERED ARCHITECT:
SMIRN TSO
ACN: 096 506 008 ABN: 93 096 506 008
REG NO: 5422


THIS DOCUMENT IS THE PROPERTY OF Dstudio ARCHITECTS PTY LIMITED. IT IS TO BE USED IN PREFERENCE TO SCALING AND ALL DIMENSIONS TO BE CHECKED ON SITE.

LEGEND


 NOISE BARRIER (STOCKPILE)

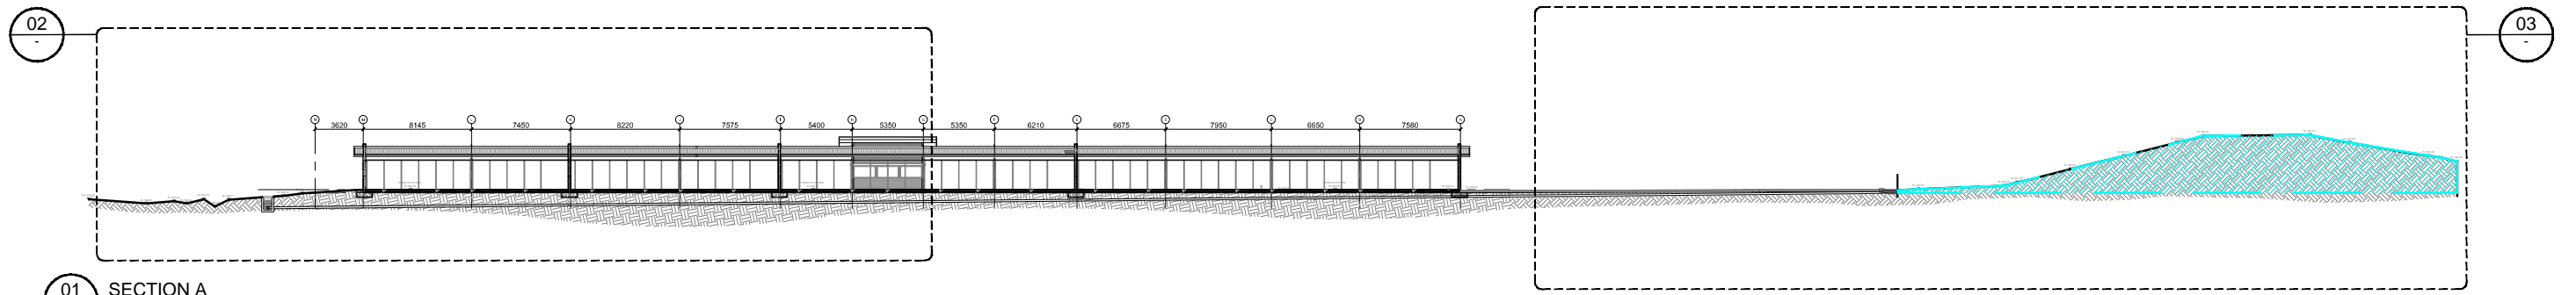

01 SECTION A
SCALE 1:500 @ A3

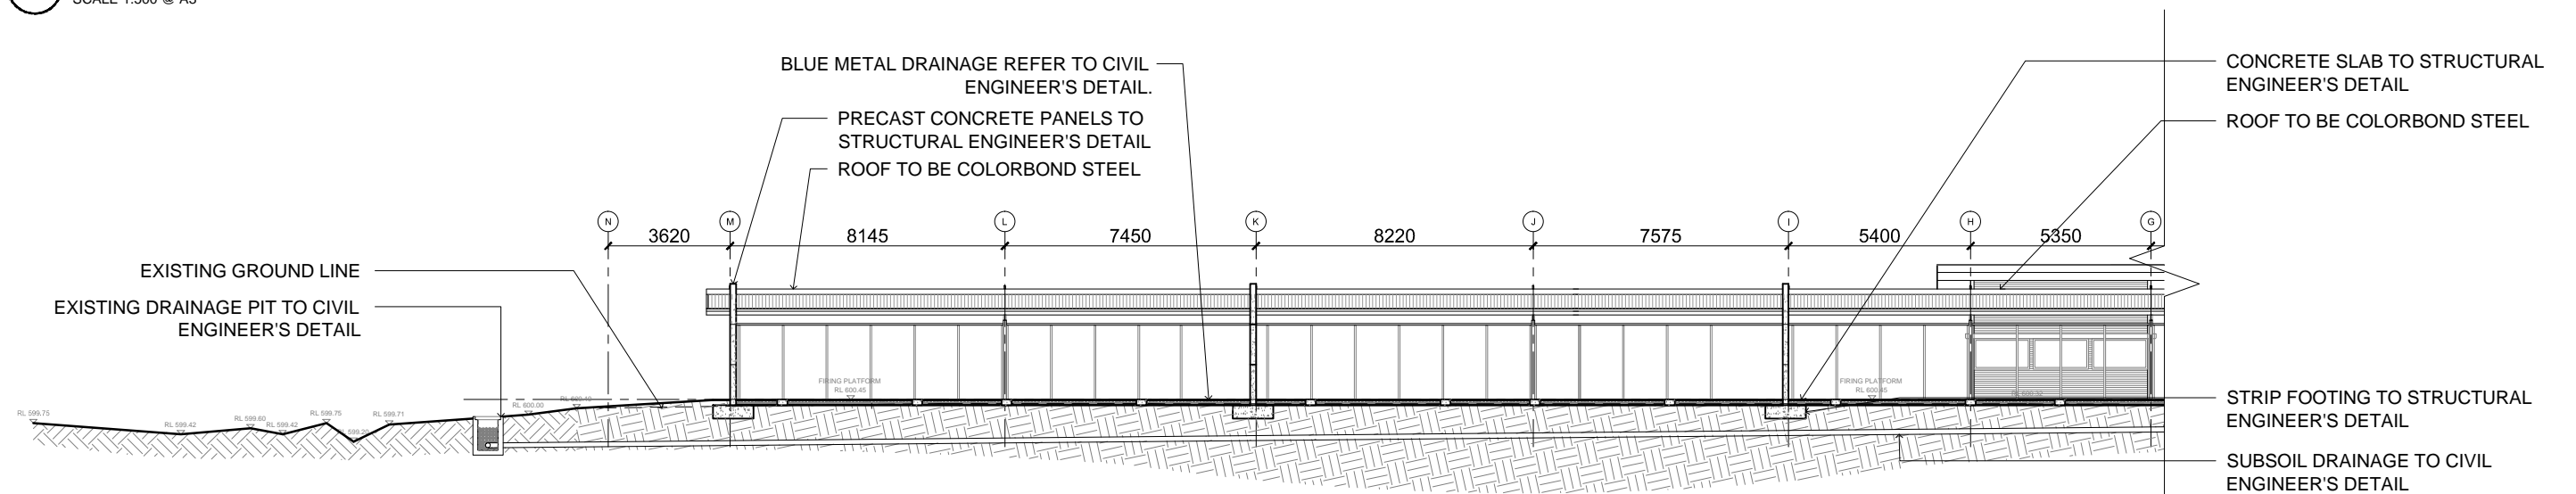

02 SECTION A (GRID 1 - 5)
SCALE 1:200 @ A3

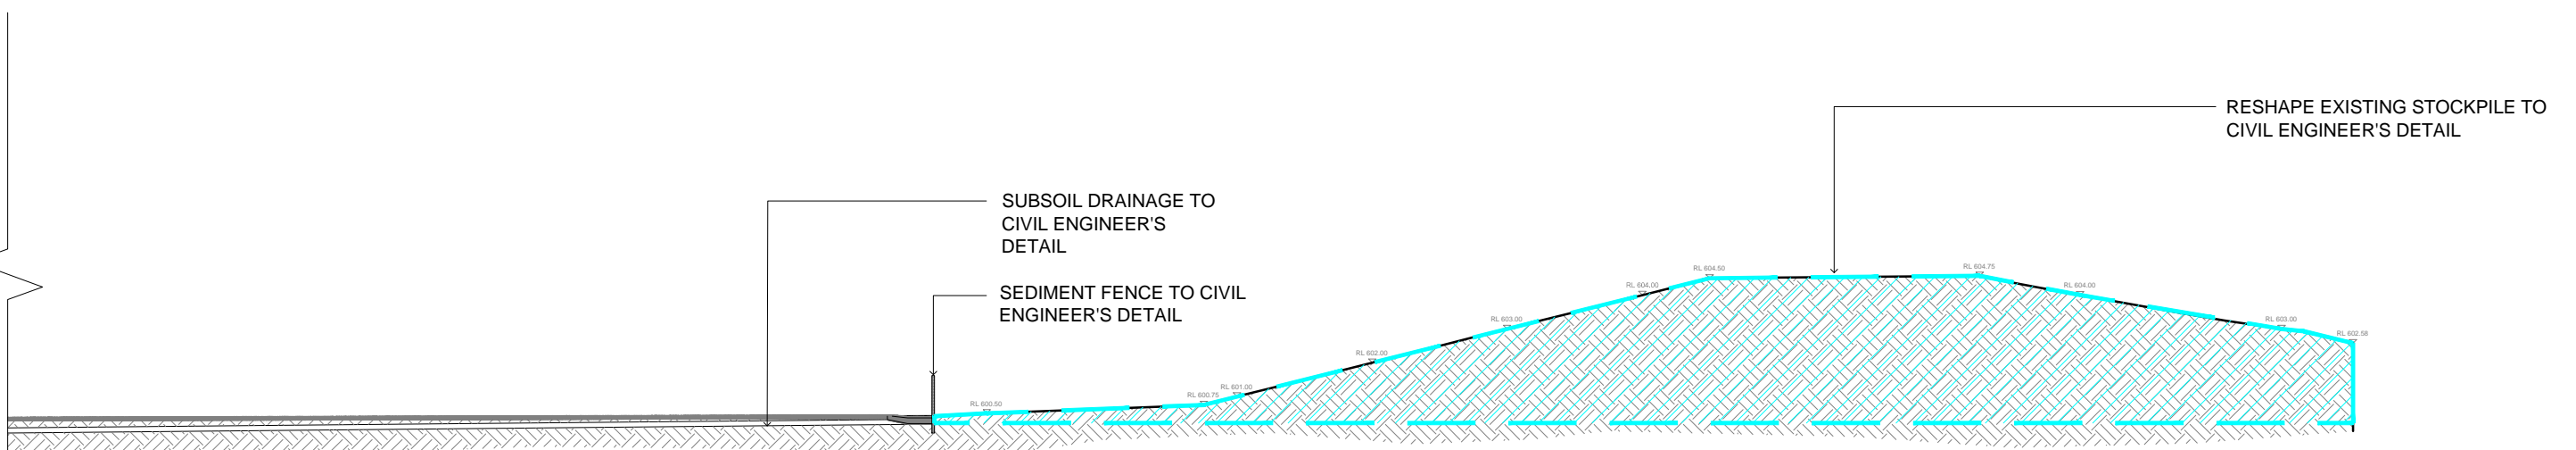

03 SECTION A (GRID 4 - 7)
SCALE 1:200 @ A3

REV	DESCRIPTION	DRAWN	CHECK	DATE
A	SECTION 75W PLAN	BC	ST	JUN 16



ADDRESS
WATTLE RIDGE ROAD, HILL TOP

CLIENT
OFFICE OF SPORT

PROJECT
SOUTHERN HIGHLANDS REGIONAL SHOOTING COMPLEX

DRAWING TITLE
50 METRE RANGE: APZ CROSS SECTION

JOB NUMBER
2015.1173

DRAWN
BC

SCALES
AS NOTED

DATE
JUN 16

SHEET
A105/75W

REV
(A)







SECTION 75W PLANS


SUITE 212, LEVEL 2, 4-10 GOULBURN ST,
SYDNEY NSW 2000 AUSTRALIA
TEL: (02) 9553 3788 FAX: (02) 9554 3332
EMAIL: arch@dstudio.com.au
WEB: www.dstudio.com.au

NOBARRATED ARCHITECT:
GEMIN TSO REG NO: 5422
ACN: 096 506 008 ABN: 93 096 506 008

THIS DOCUMENT IS THE PROPERTY OF DSTUDIO ARCHITECTS PTY LIMITED. IT IS TO BE USED IN PREFERENCE TO SCALING & ALL DIMENSIONS TO BE CHECKED ON SITE.

LEGEND

-  ORIGINAL APPROVAL
-  NEW WORK - PROPOSED STRUCTURES
-  NEW WORK - CONTROL POINT
-  SPECTATOR AREA
-  WORKSHOP
-  SERVICES / ANCILLARY

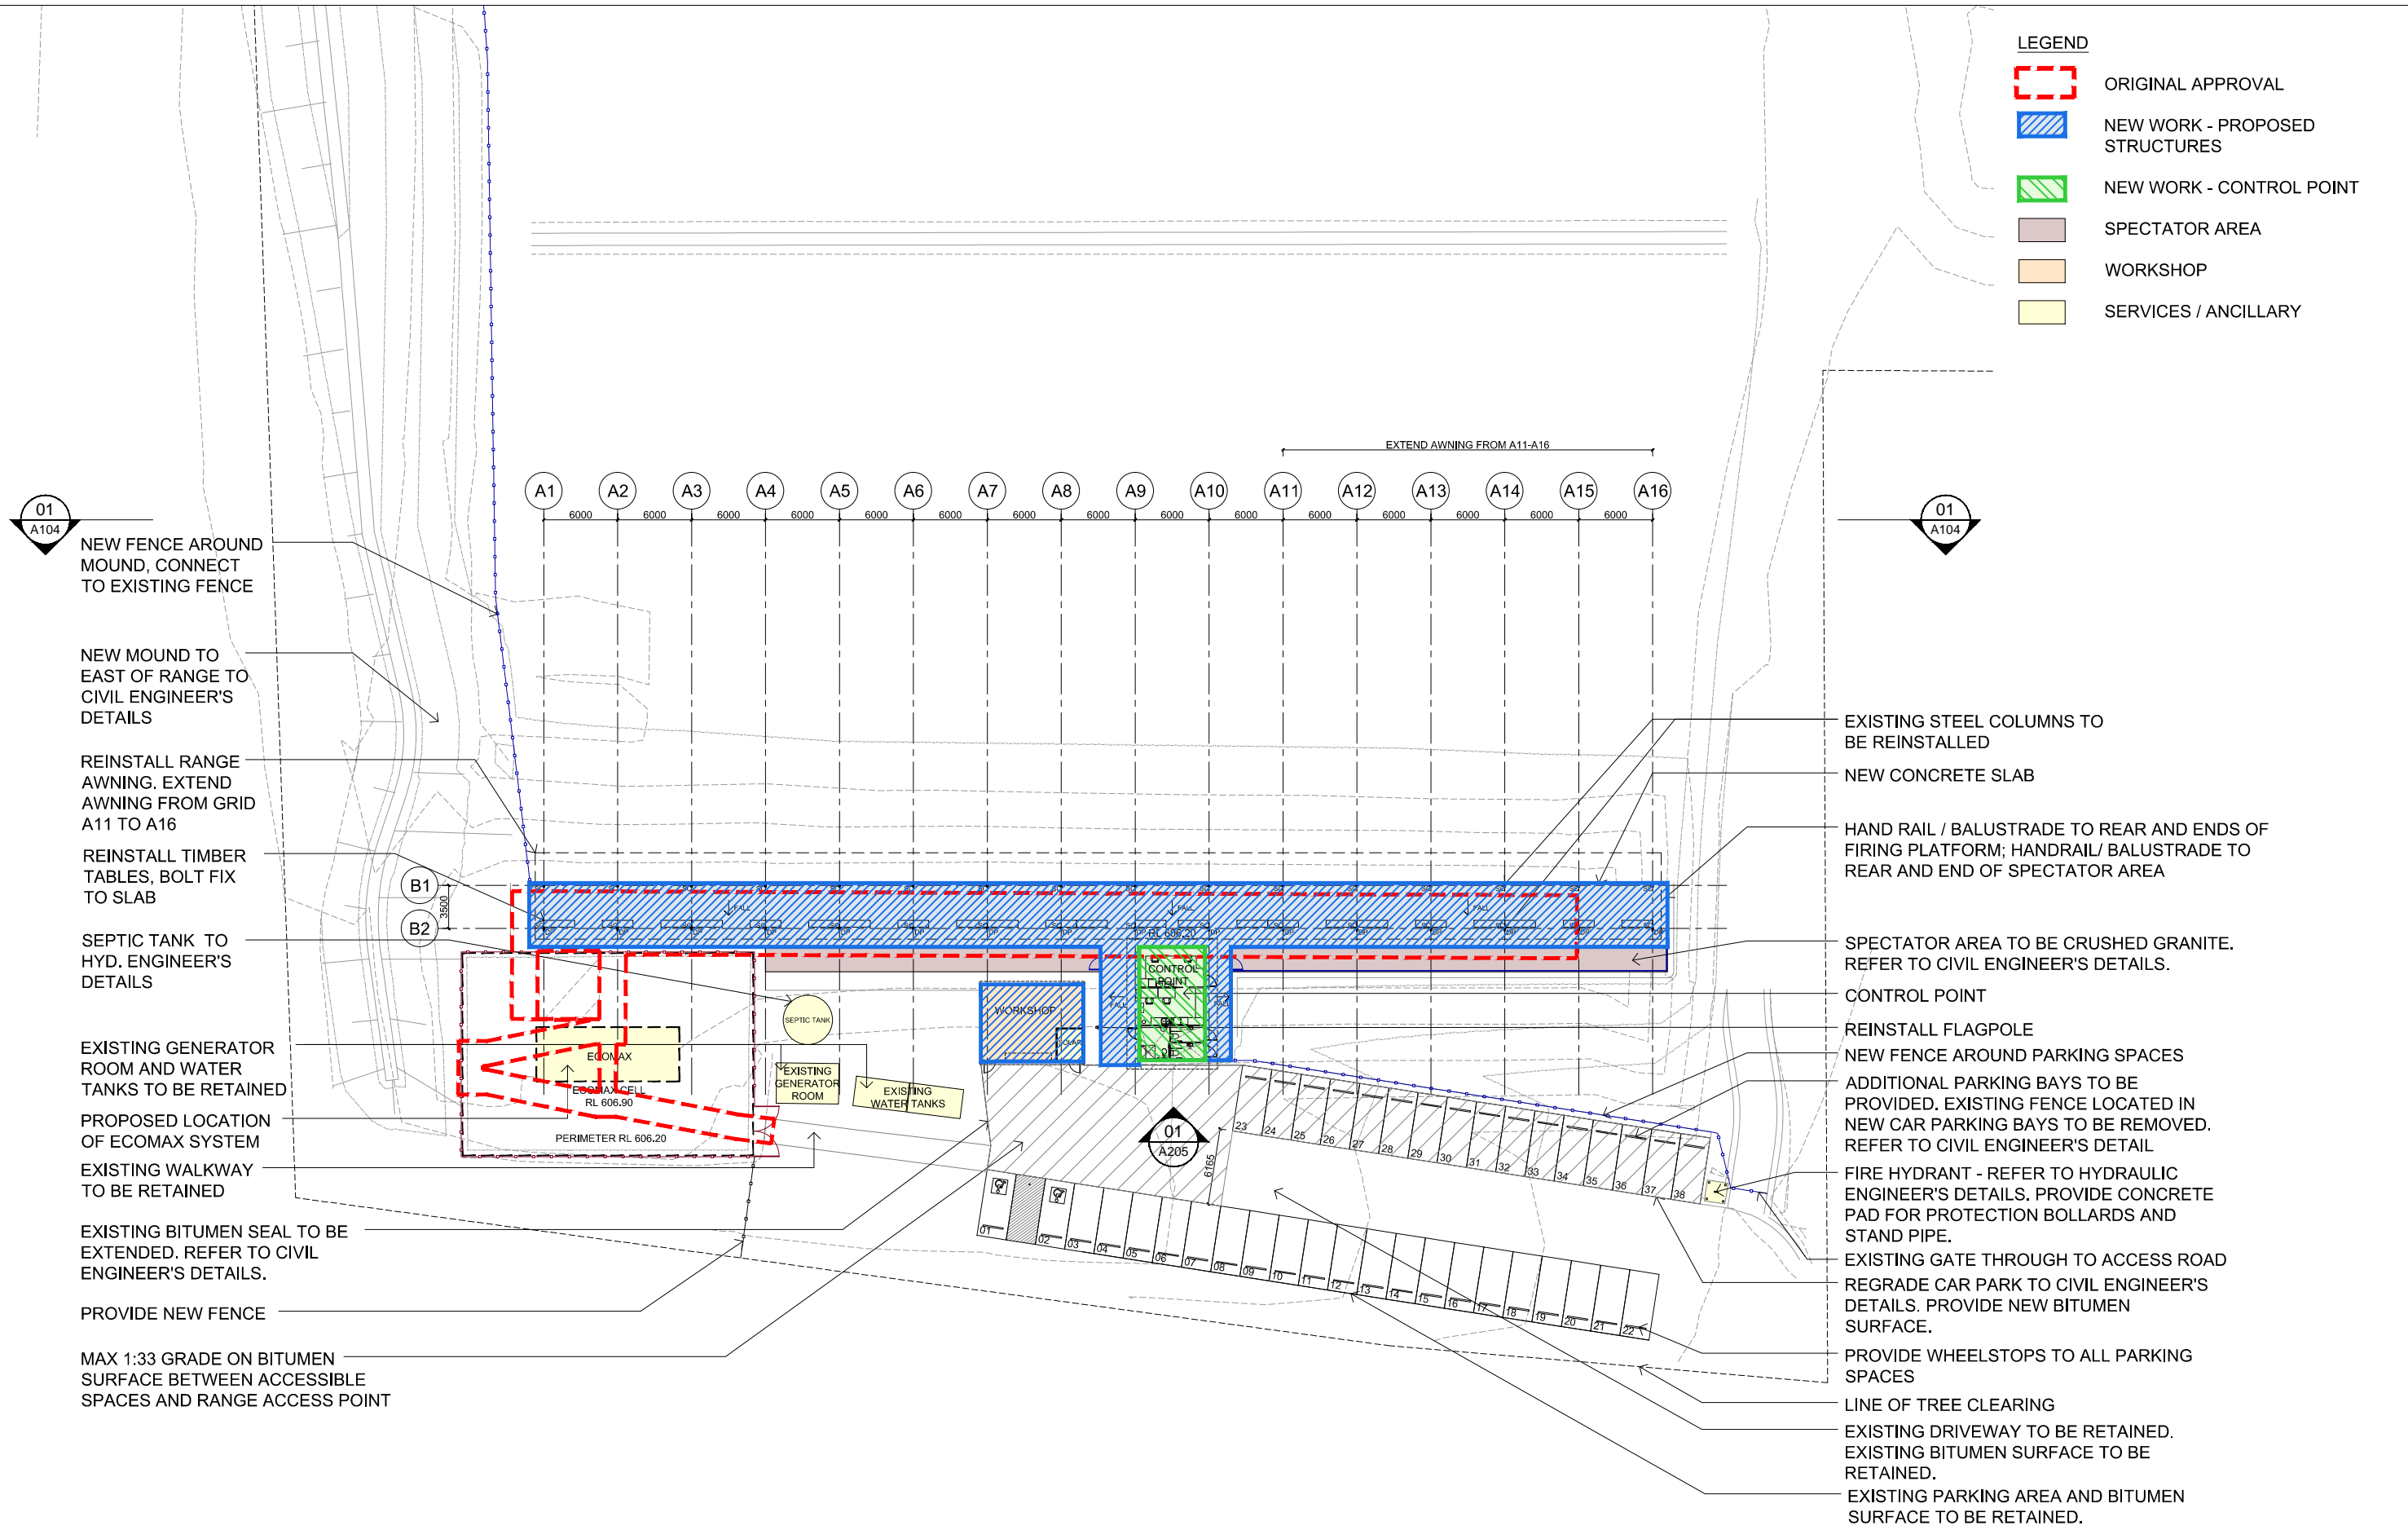

SECTION 75W PLANS

REV	DESCRIPTION	DRAWN	CHECK	DATE
M	SECTION 75W PLANS	BC	ST	MAY 16
N	SECTION 75W PLANS / UPDATED LEGEND	BC	ST	JUN 16



ADDRESS
WATTLE RIDGE ROAD, HILL TOP

CLIENT
OFFICE OF SPORT

PROJECT
SOUTHERN HIGHLANDS REGIONAL SHOOTING COMPLEX

DRAWING TITLE
500 METRE RANGE: SITE PLAN

JOB NUMBER
2015.1173

SCALES
1:500 @ A3

SHEET
A201/75W

DRAWN
BC

DATE
JUN 16

REV
(N)




Dstudio
Architects Pty Limited

SUITE 212, LEVEL 2, 4-10 GOULBURN ST,
SYDNEY, NSW 2000, AUSTRALIA
TEL: (02) 9393 9788 FAX: (02) 9394 3332
EMAIL: arch@dstudio.com.au
WEB: www.dstudio.com.au

NCMBNATED ARCHITECTS:
SMBN 150 REG NO.5422
ACN: 096 506 008 ABN: 93 096 506 008


THE CLIENTS COMPANY RIGHT MAY NOT BE REPRODUCED WITHOUT THE WRITTEN PERMISSION OF THE ARCHITECT. REQUIRED DIMENSIONS TO BE USED IN PREFERENCE TO SCALING & ALL DIMENSIONS TO BE CHECKED ON SITE.

LEGEND

-  ORIGINAL APPROVAL
-  NEW WORK - PROPOSED STRUCTURES
-  NEW WORK - CONTROL POINT

01
A104

01
A104

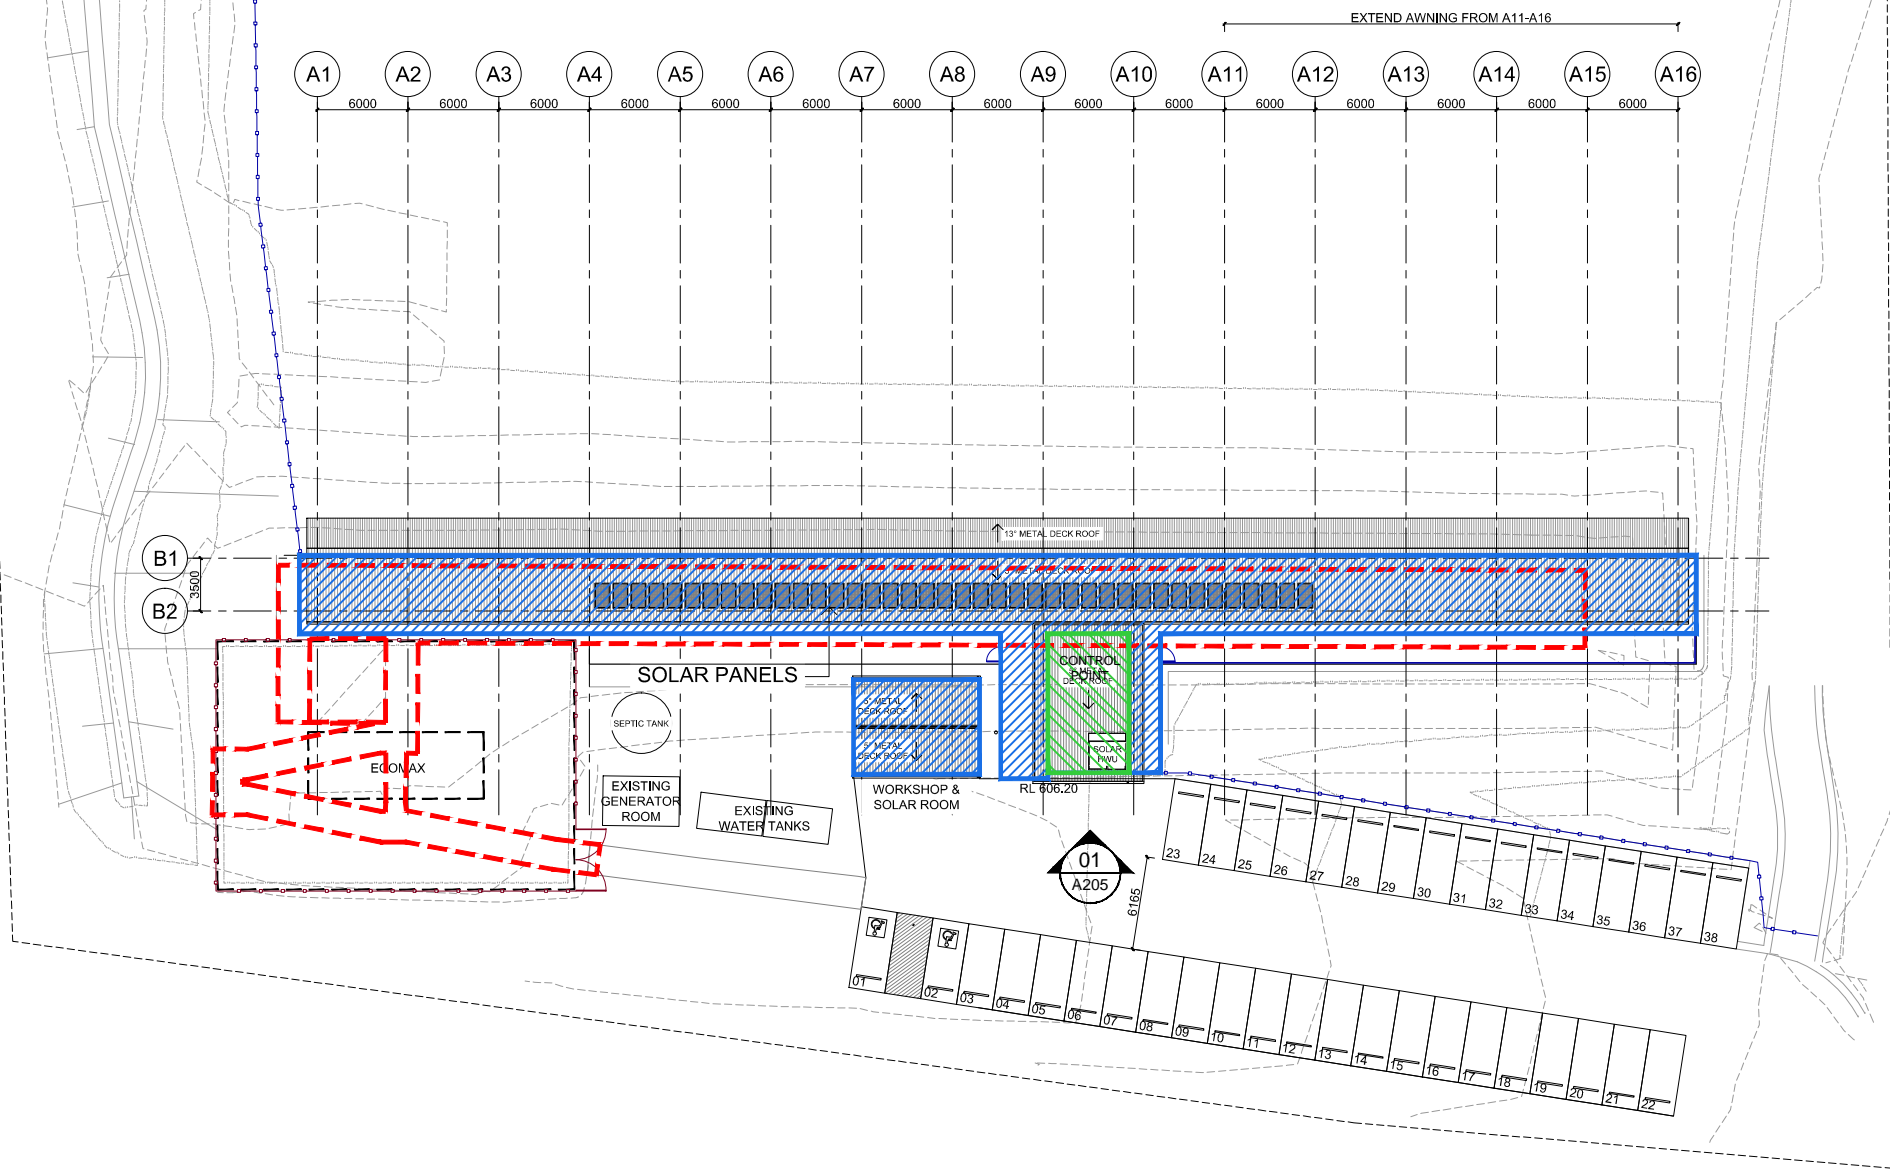

SECTION 75W PLANS

REV	DESCRIPTION	DRAWN	CHECK	DATE
K	SECTION 75W PLANS	BC	ST	MAY 16
L	SECTION 75W PLANS / UPDATED LEGEND	BC	ST	JUN 16



ADDRESS
WATTLE RIDGE ROAD, HILL TOP

CLIENT
OFFICE OF SPORT

PROJECT
SOUTHERN HIGHLANDS REGIONAL SHOOTING COMPLEX

DRAWING TITLE
500 METRE RANGE: ROOF PLAN

JOB NUMBER
2015.1173

SCALES
1:500 @ A3

DATE
JUN 16

SHEET
A202/75W

REV
(L)



Dstudio
Architects Pty Limited


SUITE 212, LEVEL 2, 4-10 GOULBURN ST,
SYDNEY NSW 2000 AUSTRALIA
TEL: (02) 9333 3788 FAX: (02) 9334 3332
EMAIL: arch@dstudio.com.au
WEB: www.dstudio.com.au

NOMINATED ARCHITECT:
SARON TSO REG NO.5422
ACN: 096 506 008 ABN: 93 096 506 008


THIS DRAWING OR ANY PART OF IT IS TO BE REPRODUCED WITHOUT THE WRITTEN PERMISSION OF THE ARCHITECT. DIMENSIONS TO BE USED IN PREFERENCE TO SCALING AND ALL DIMENSIONS TO BE CHECKED ON SITE.

LEGEND


- - - ORIGINAL APPROVAL
- NEW WORK - PROPOSED NATURAL GROUND LINE

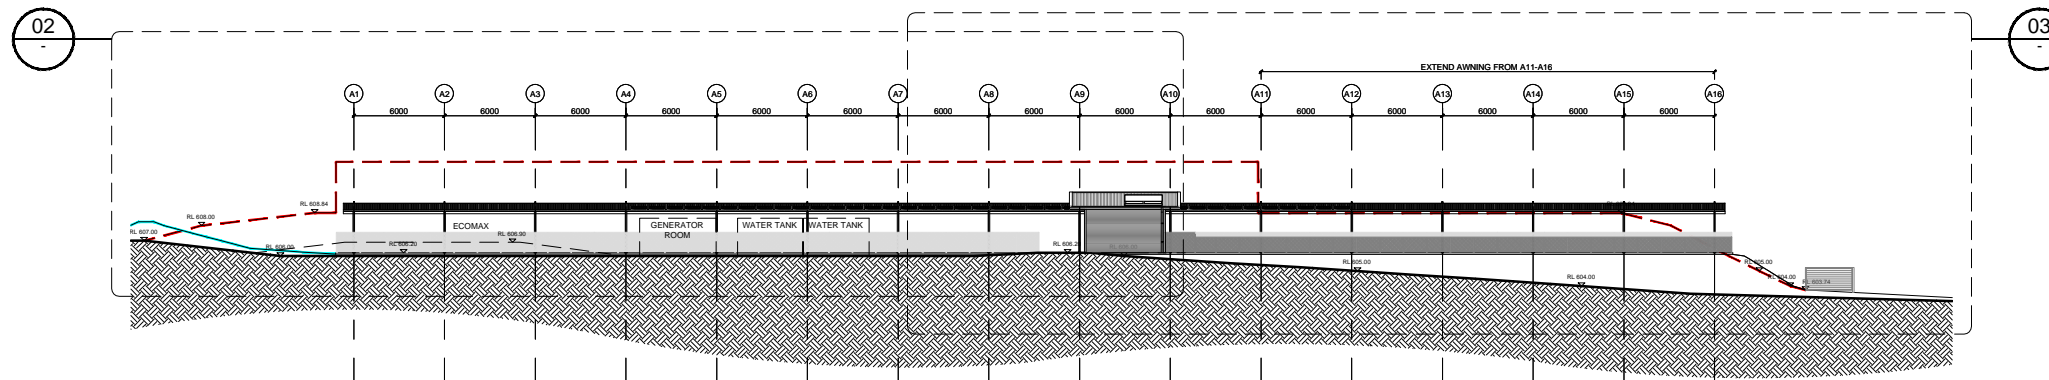

01 NORTH ELEVATION
SCALE 1:500 @ A3

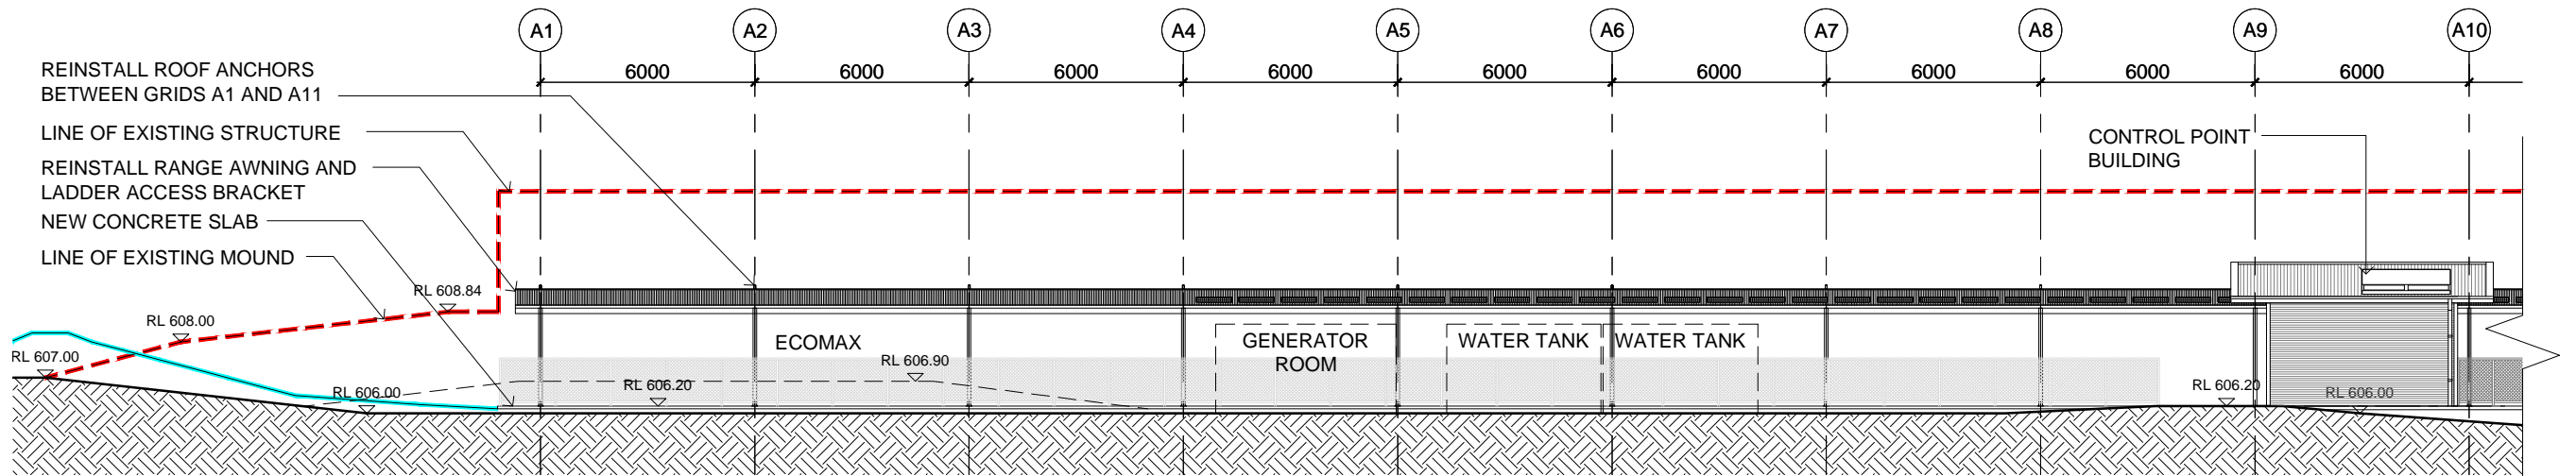

02 NORTH ELEVATION (GRID A1 - A10)
SCALE 1:200 @ A3

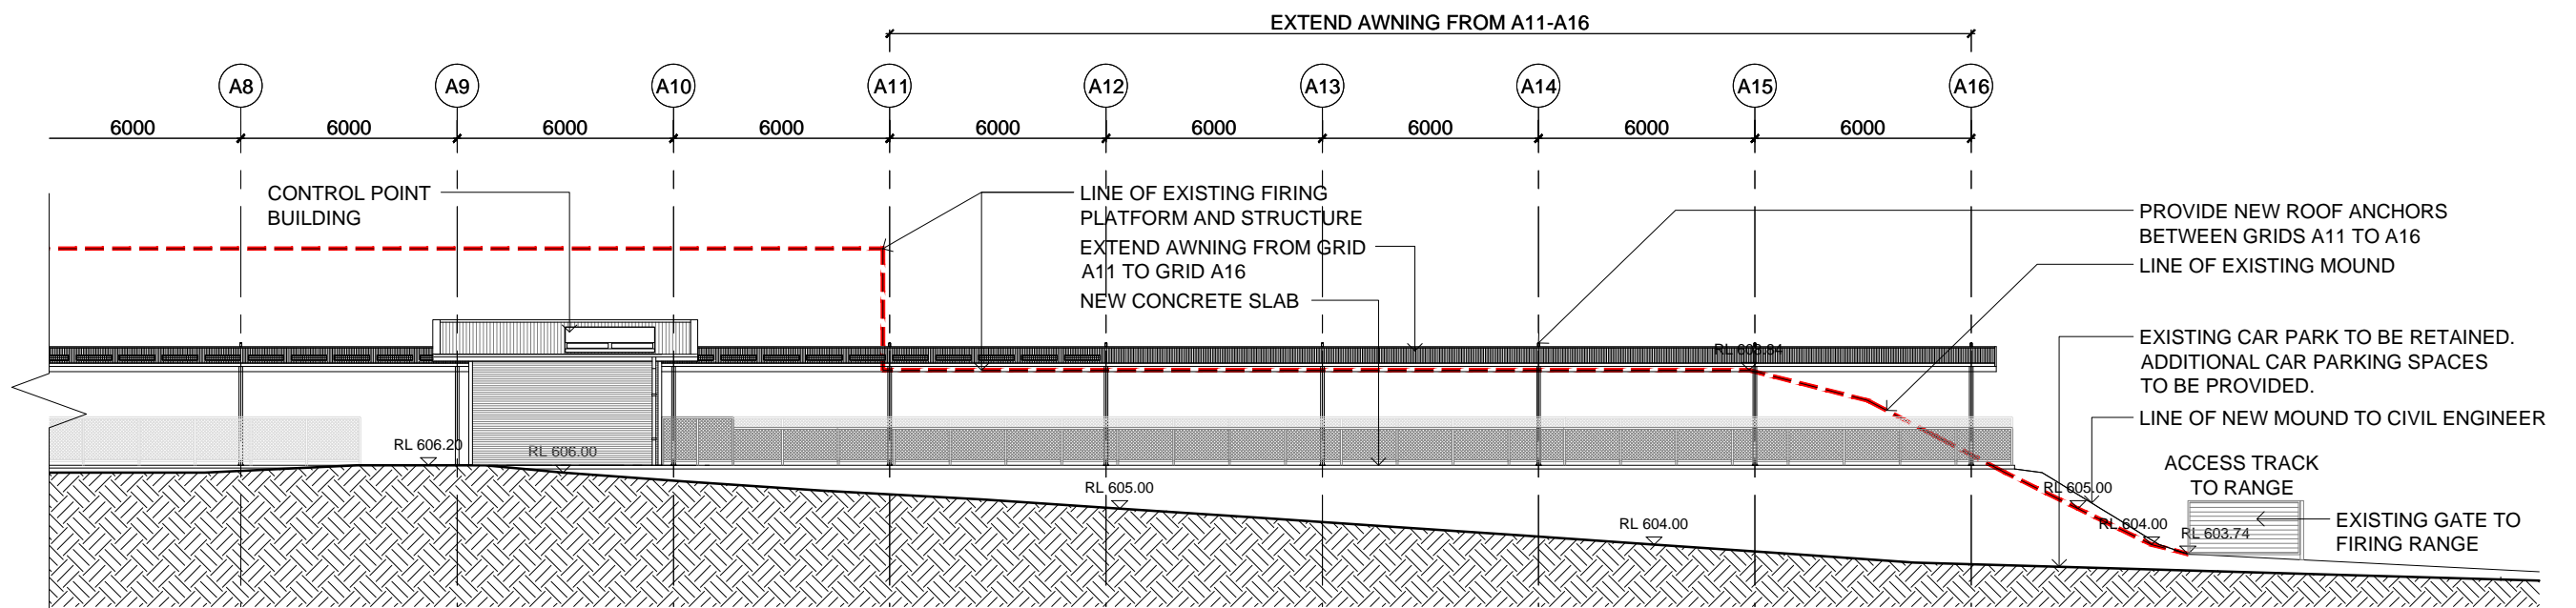

03 NORTH ELEVATION (GRID A8 - A16)
SCALE 1:200 @ A3

SECTION 75W PLANS

REV	DESCRIPTION	DRAWN	CHECK	DATE
H	SECTION 75W PLANS	BC	ST	MAY 16
I	SECTION 75W PLANS	BC	ST	JUN 16
J	SECTION 75W PLANS / UPDATED LEGEND	BC	ST	JUN 16



ADDRESS
WATTLE RIDGE ROAD, HILL TOP

CLIENT
OFFICE OF SPORT

PROJECT
SOUTHERN HIGHLANDS REGIONAL SHOOTING COMPLEX

DRAWING TITLE
500 METRE RANGE: ELEVATION

JOB NUMBER
2015.1173

DRAWN
BC

SCALES
AS NOTED

DATE
JUN 16

SHEET
A205/75W


REV
(J)

Dstudio
Architects Pty Limited

SUITE 212, LEVEL 2, 4-10 GOULBURN ST,
SYDNEY NSW 2000 AUSTRALIA
TEL: (02) 9553 9788 FAX: (02) 9554 9352
EMAIL: arch@dstudio.com.au
WEB: www.dstudio.com.au

NOMINATED ARCHITECT:
GEMIN 150 REG NO.5422
ACN: 096 506 008 ABN: 93 096 506 008

THIS DOCUMENT IS A WORK PRODUCT OF DSTUDIO ARCHITECTS PTY LIMITED. IT IS THE PROPERTY OF DSTUDIO ARCHITECTS PTY LIMITED AND IS NOT TO BE REPRODUCED OR USED IN ANY MANNER WITHOUT THE WRITTEN PERMISSION OF THE ARCHITECT. REQUIRED DIMENSIONS TO BE USED IN PREFERENCE TO SCALING & ALL DIMENSIONS TO BE CHECKED ON SITE.

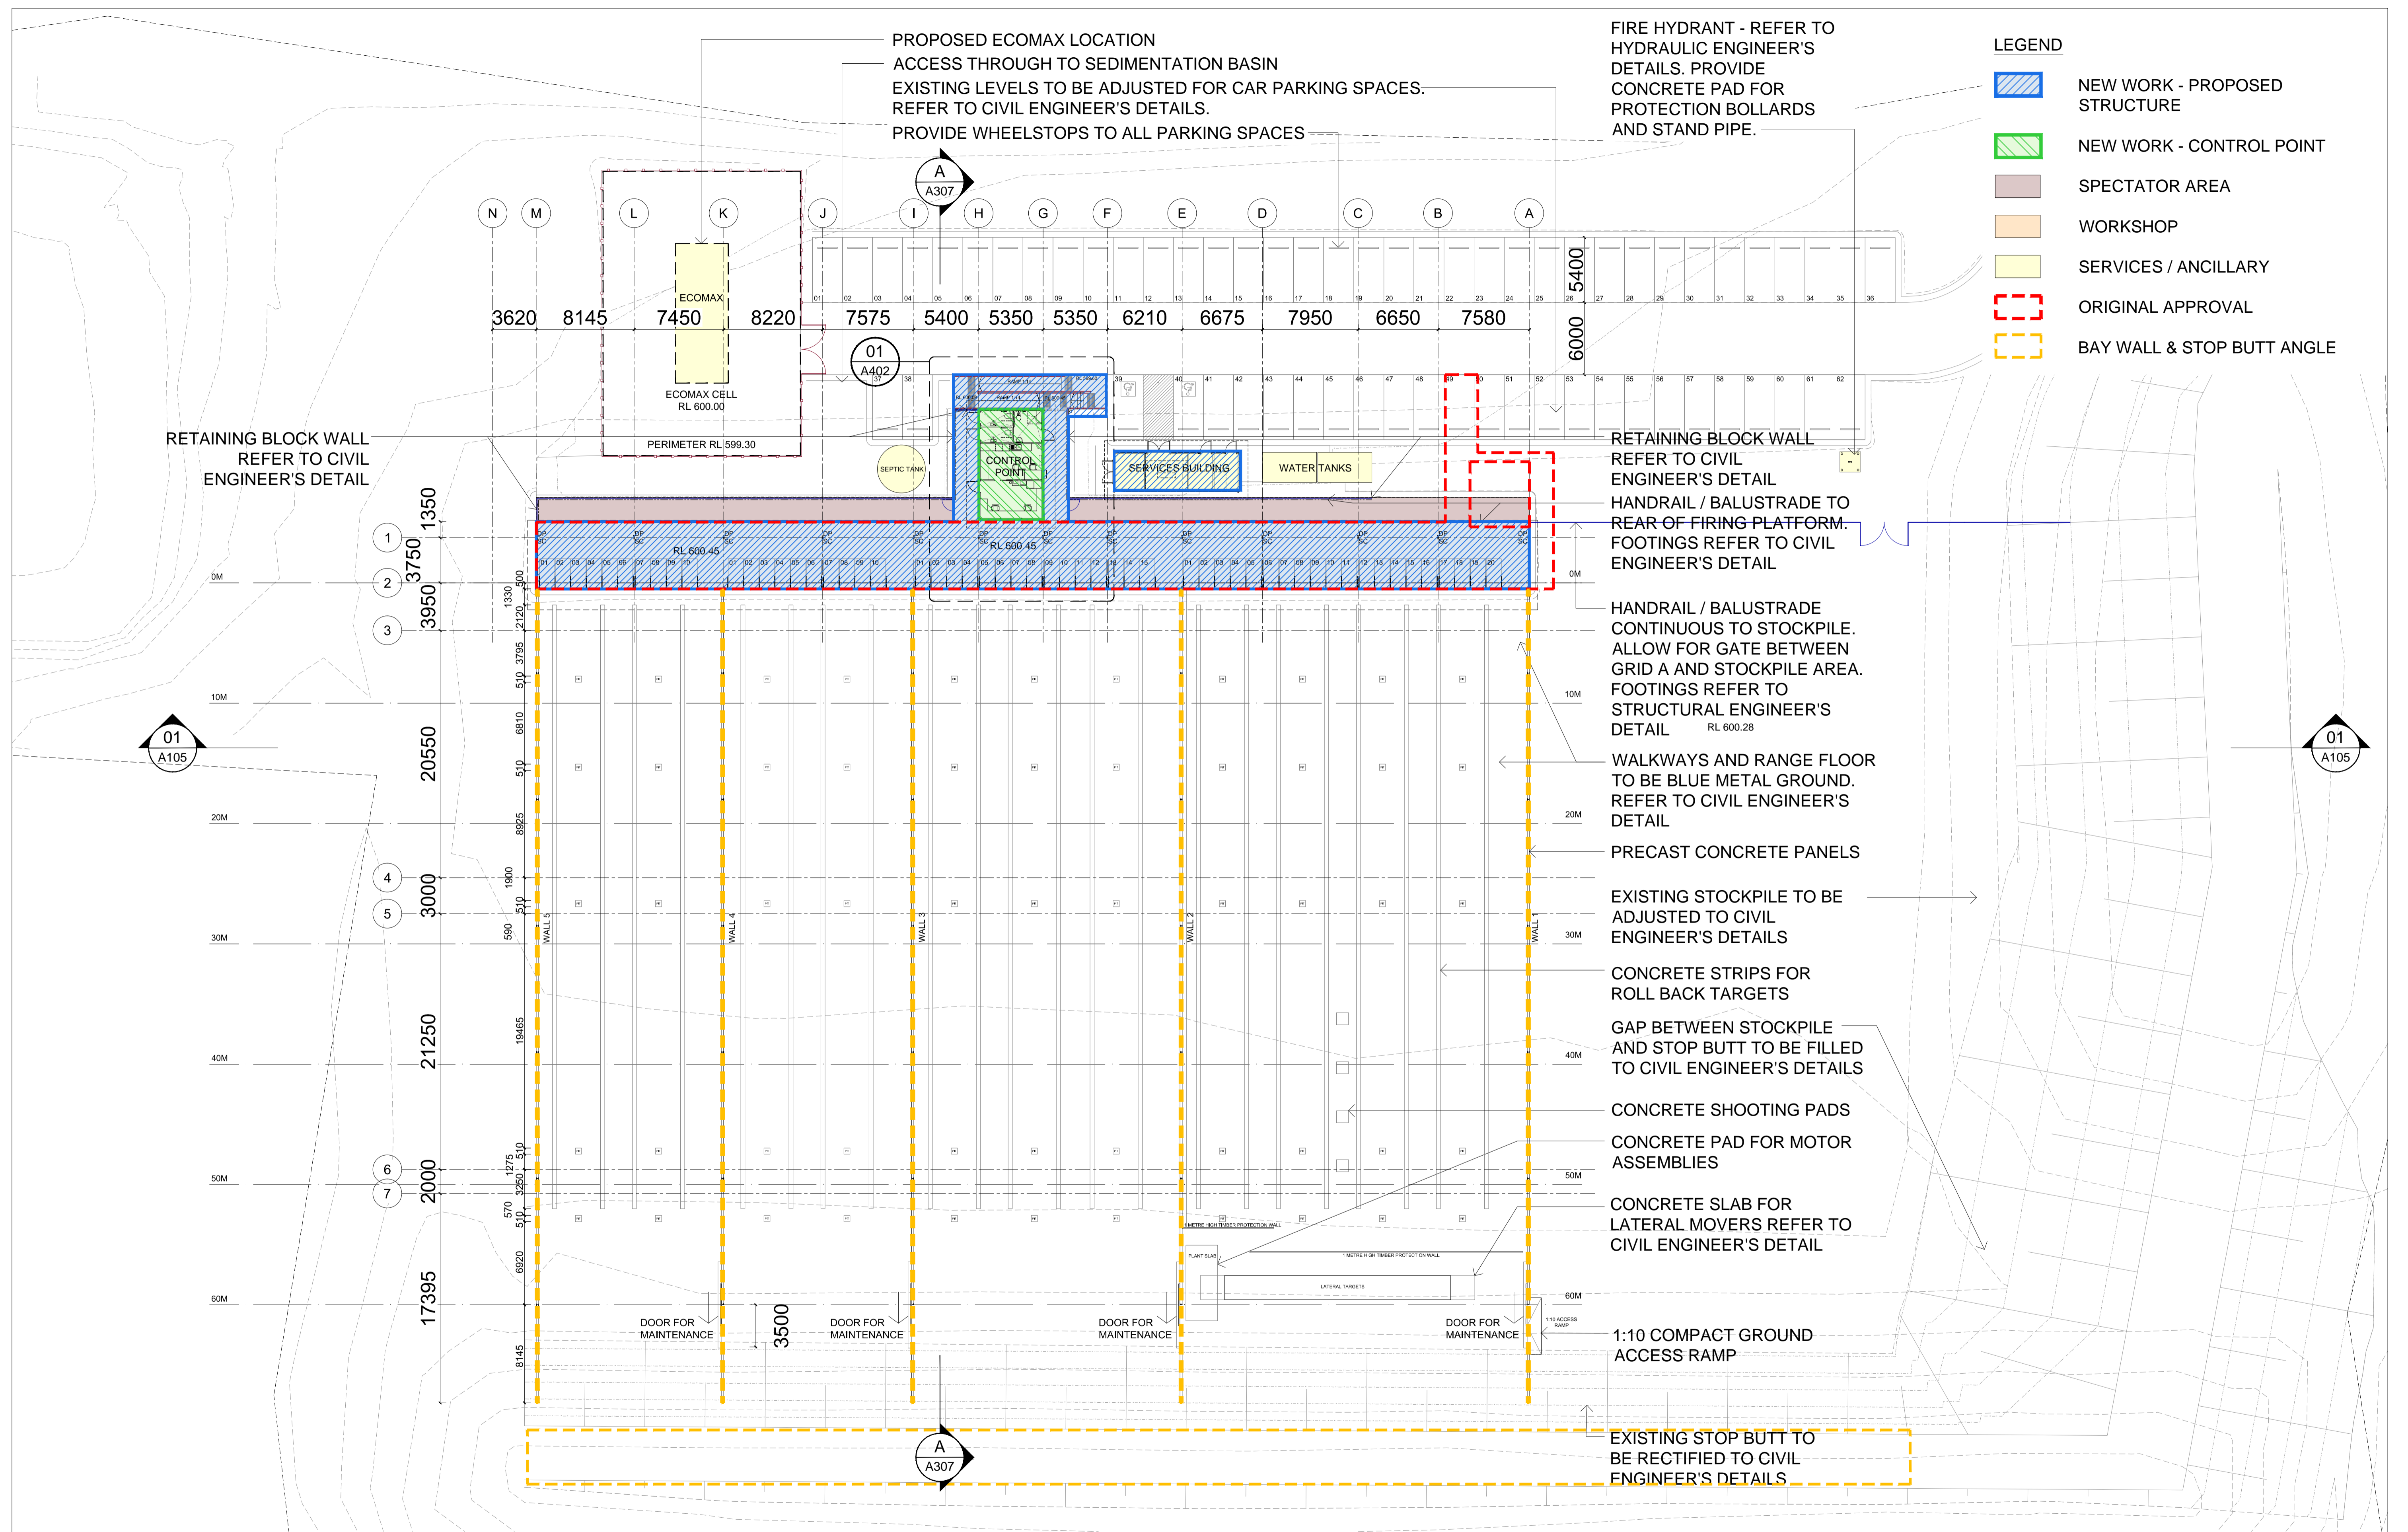

SECTION 75W PLANS

REV	DESCRIPTION	DRAWN	CHECK	DATE
N	SECTION 75W PLANS	BC	ST	MAY 16
O	SECTION 75W PLANS	BC	ST	JUN 16
P	SECTION 75W PLANS / UPDATED LEGEND	BC	ST	JUN 16



ADDRESS
 WATTLE RIDGE ROAD, HILL TOP

CLIENT
 OFFICE OF SPORT

PROJECT
 SOUTHERN HIGHLANDS REGIONAL SHOOTING COMPLEX

DRAWING TITLE
 50 METRE RANGE: SITE PLAN

JOB NUMBER
 2015.1173

SCALES
 1:250 @ A1

SHEET
 A301/75W

DRAWN
 BC

DATE
 JUN 16


REV
 (P)

Dstudio
 Architects Pty Limited

SUITE 212, LEVEL 2, 4-10 GOULBURN ST.
 SYDNEY NSW 2000 AUSTRALIA
 TEL: (02) 9388 3788 FAX: (02) 9384 3332
 EMAIL: arch@d-studio.com.au
 WEB: www.d-studio.com.au

NOMINATED ARCHITECT:
 SIMON TSO REG NO 5422
 ACN: 096 506 008 ABN: 93 096 506 008

THIS DESIGN COPY RIGHT MAY NOT BE REPRODUCED WITHOUT THE WRITTEN PERMISSION OF THE ARCHITECT. REQUIRED DIMENSIONS TO BE USED IN PREFERENCE TO SCALING & ALL DIMENSIONS TO BE CHECKED ON SITE.

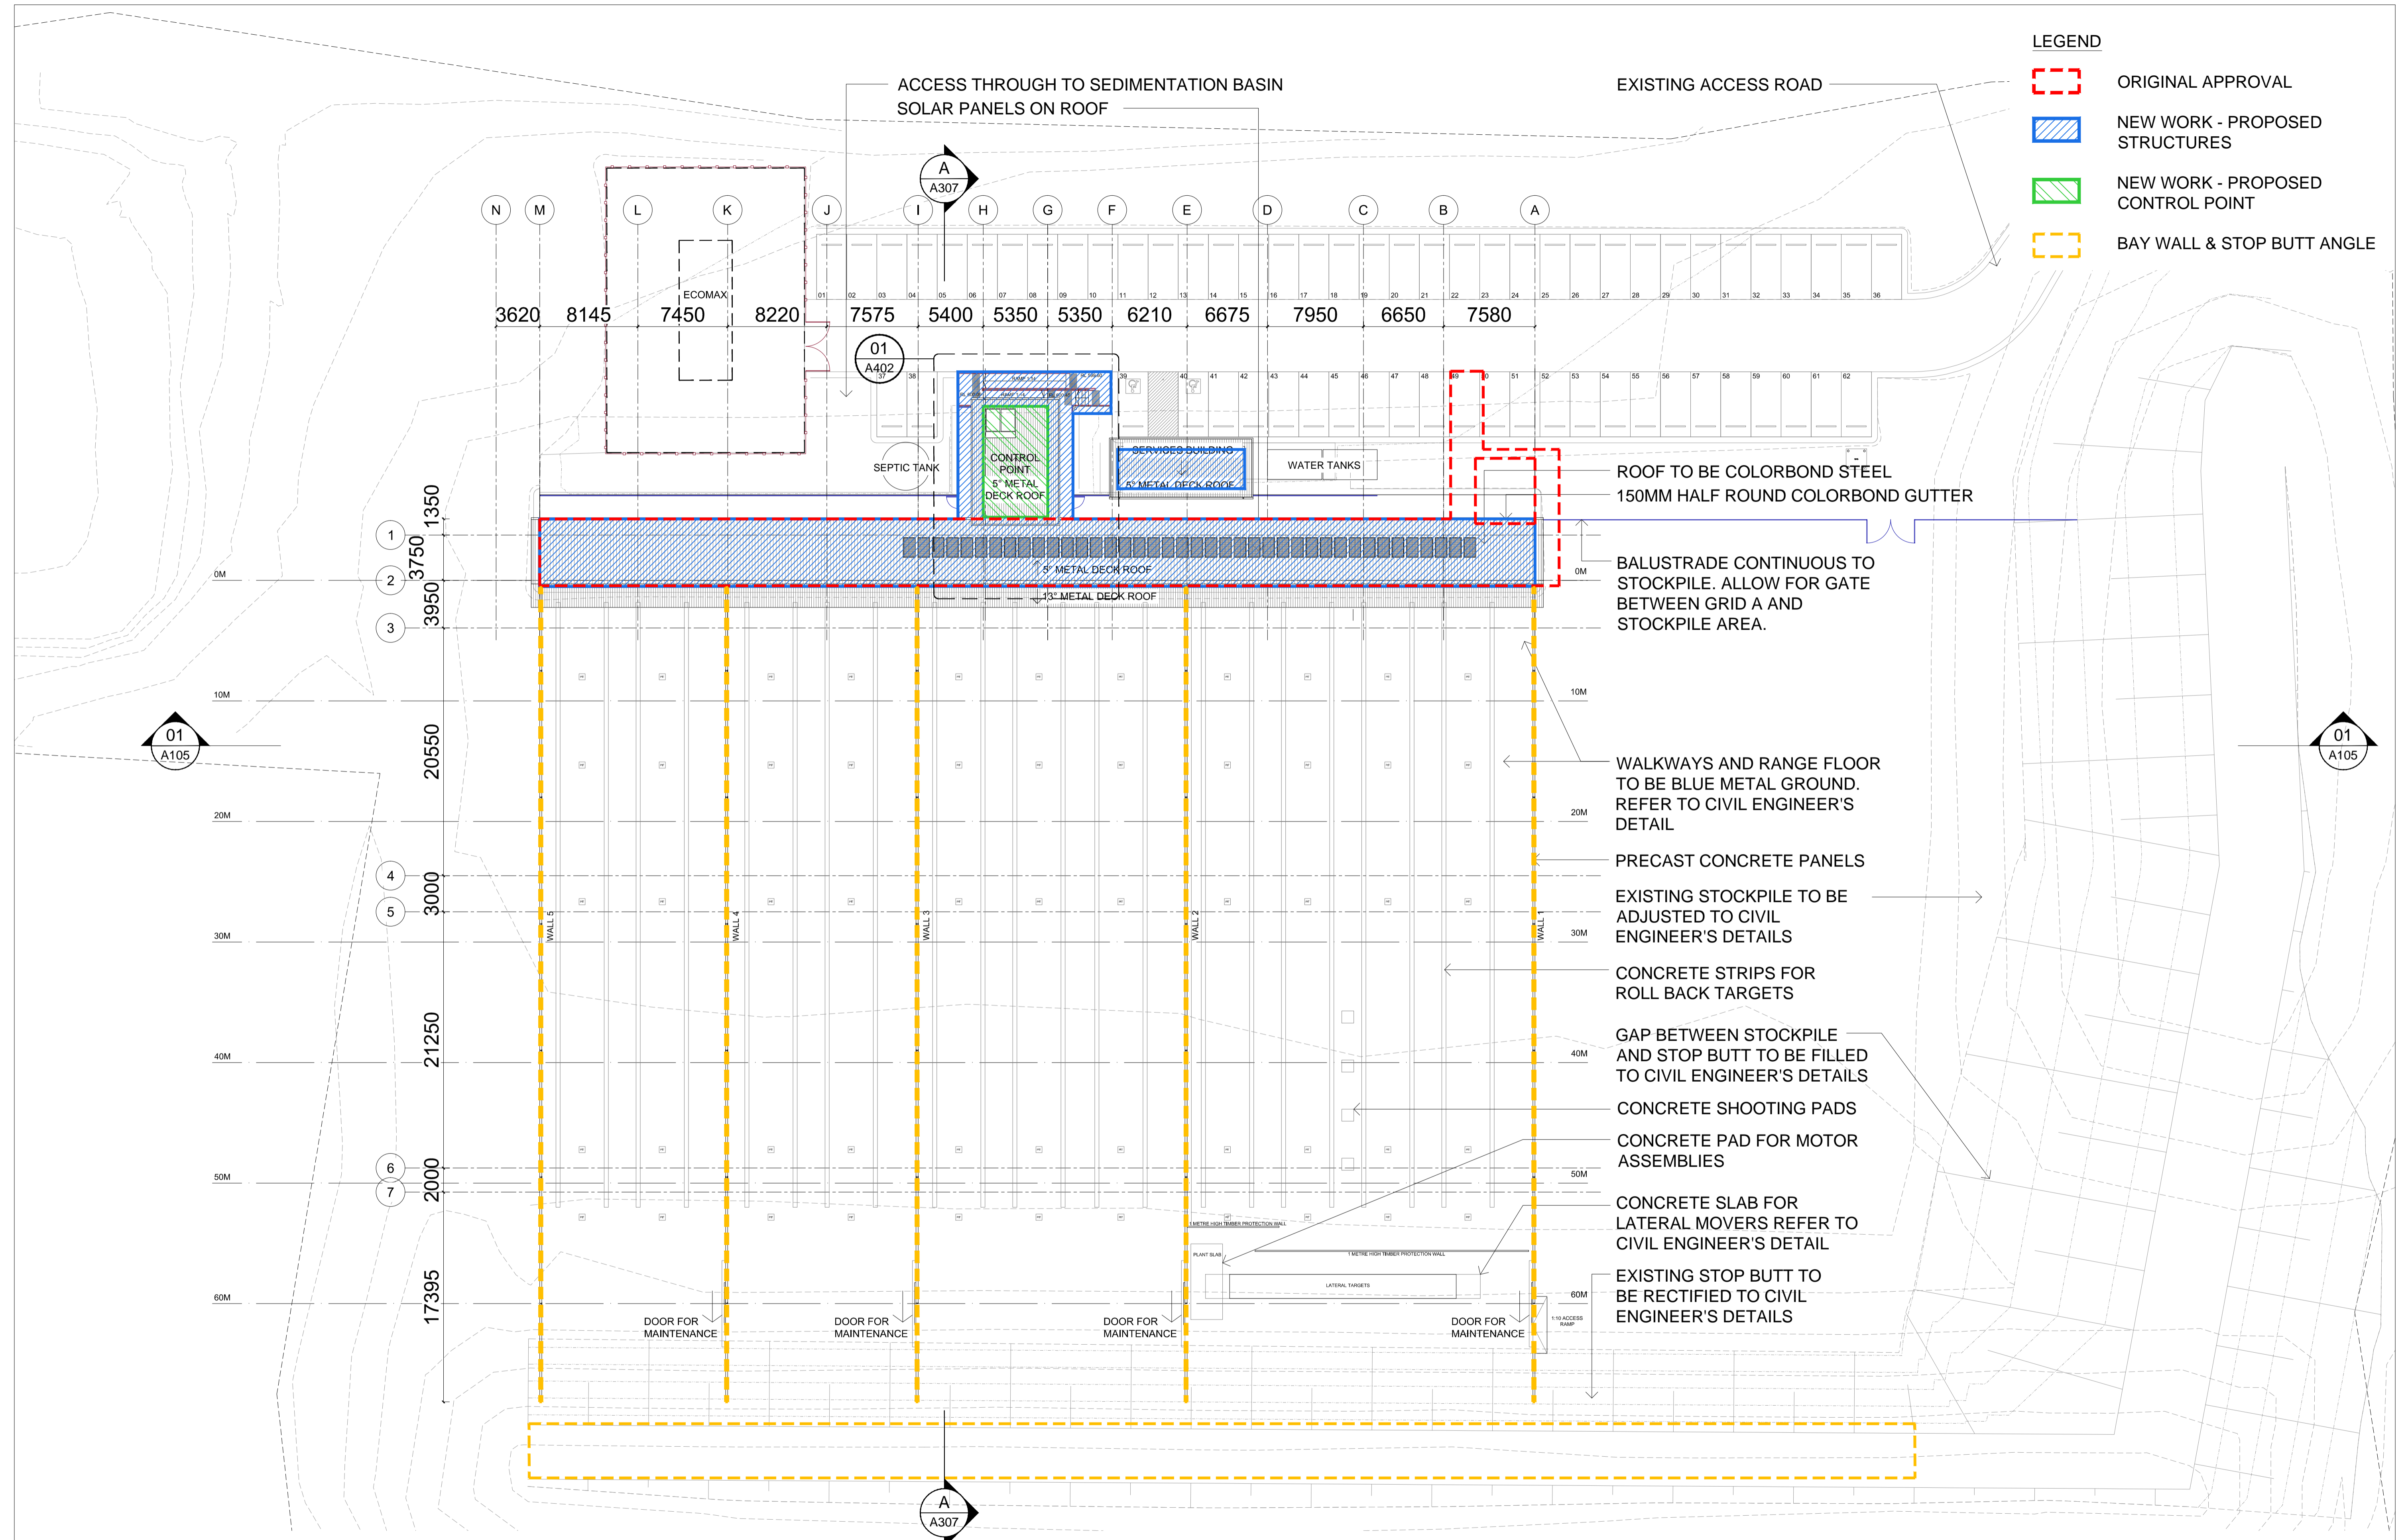

LEGEND

- ORIGINAL APPROVAL
- NEW WORK - PROPOSED STRUCTURES
- NEW WORK - PROPOSED CONTROL POINT
- BAY WALL & STOP BUTT ANGLE

SECTION 75W PLANS

REV	DESCRIPTION	DRAWN	CHECK	DATE
N	SECTION 75W PLAN	BC	ST	MAY 16
O	SECTION 75W PLAN / UPDATED LEGEND	BC	ST	JUN 16



ADDRESS
WATTLE RIDGE ROAD, HILL TOP

CLIENT
OFFICE OF SPORT

PROJECT
SOUTHERN HIGHLANDS REGIONAL SHOOTING COMPLEX

DRAWING TITLE
50 METRE RANGE: ROOF PLAN

JOB NUMBER
2015.1173

DRAWN
BC

SCALES
1:250 @ A1

DATE
JUN 16

SHEET
A302/75W


REV
(O)

DSTUDIO
Architects Pty Limited

SUITE 212, LEVEL 2, 4-10 GOULBURN ST.
SYDNEY NSW 2000 AUSTRALIA
TEL: (02) 9588 5700 FAX: (02) 9584 3322
EMAIL: arch@d-studio.com.au
WEB: www.d-studio.com.au


NOMINATED ARCHITECT:
SIMON TSO REG NO 5422
ACN: 096 506 008 ABN: 93 096 506 008

THIS DESIGN COPY RIGHT MAY NOT BE REPRODUCED WITHOUT THE WRITTEN PERMISSION OF THE ARCHITECT. REQUIRED DIMENSIONS TO BE USED IN PREFERENCE TO SCALING & ALL DIMENSIONS TO BE CHECKED ON SITE.

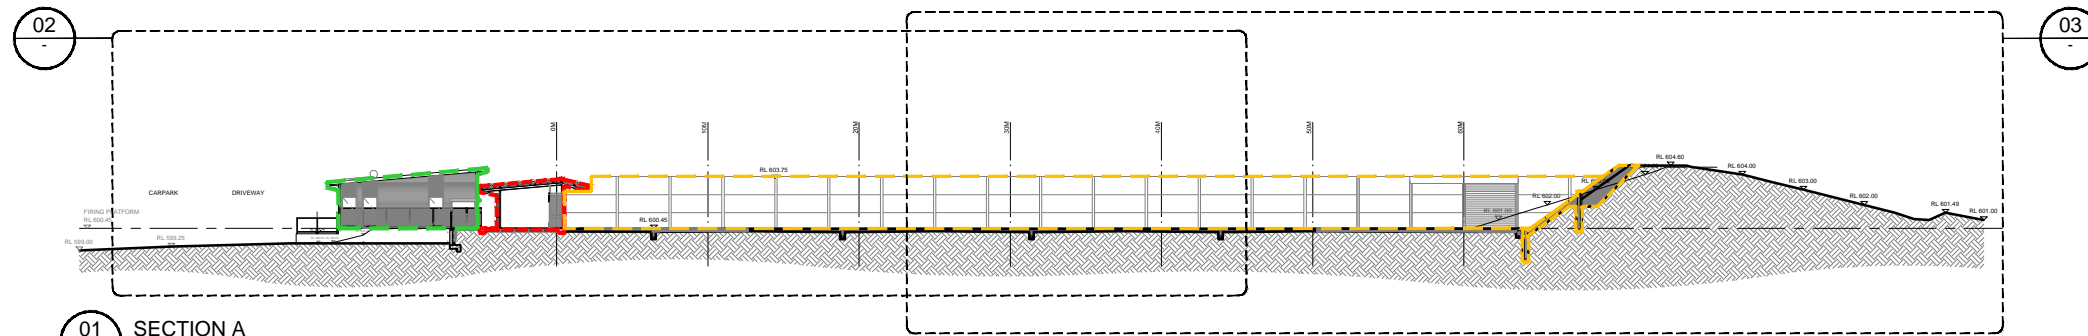


- LEGEND**
- ORIGINAL APPROVAL
 - NEW WORK - STOP BUTT ANGLE
 - NEW WORK - CONTROL POINT

01 SECTION A
SCALE 1:500 @ A3

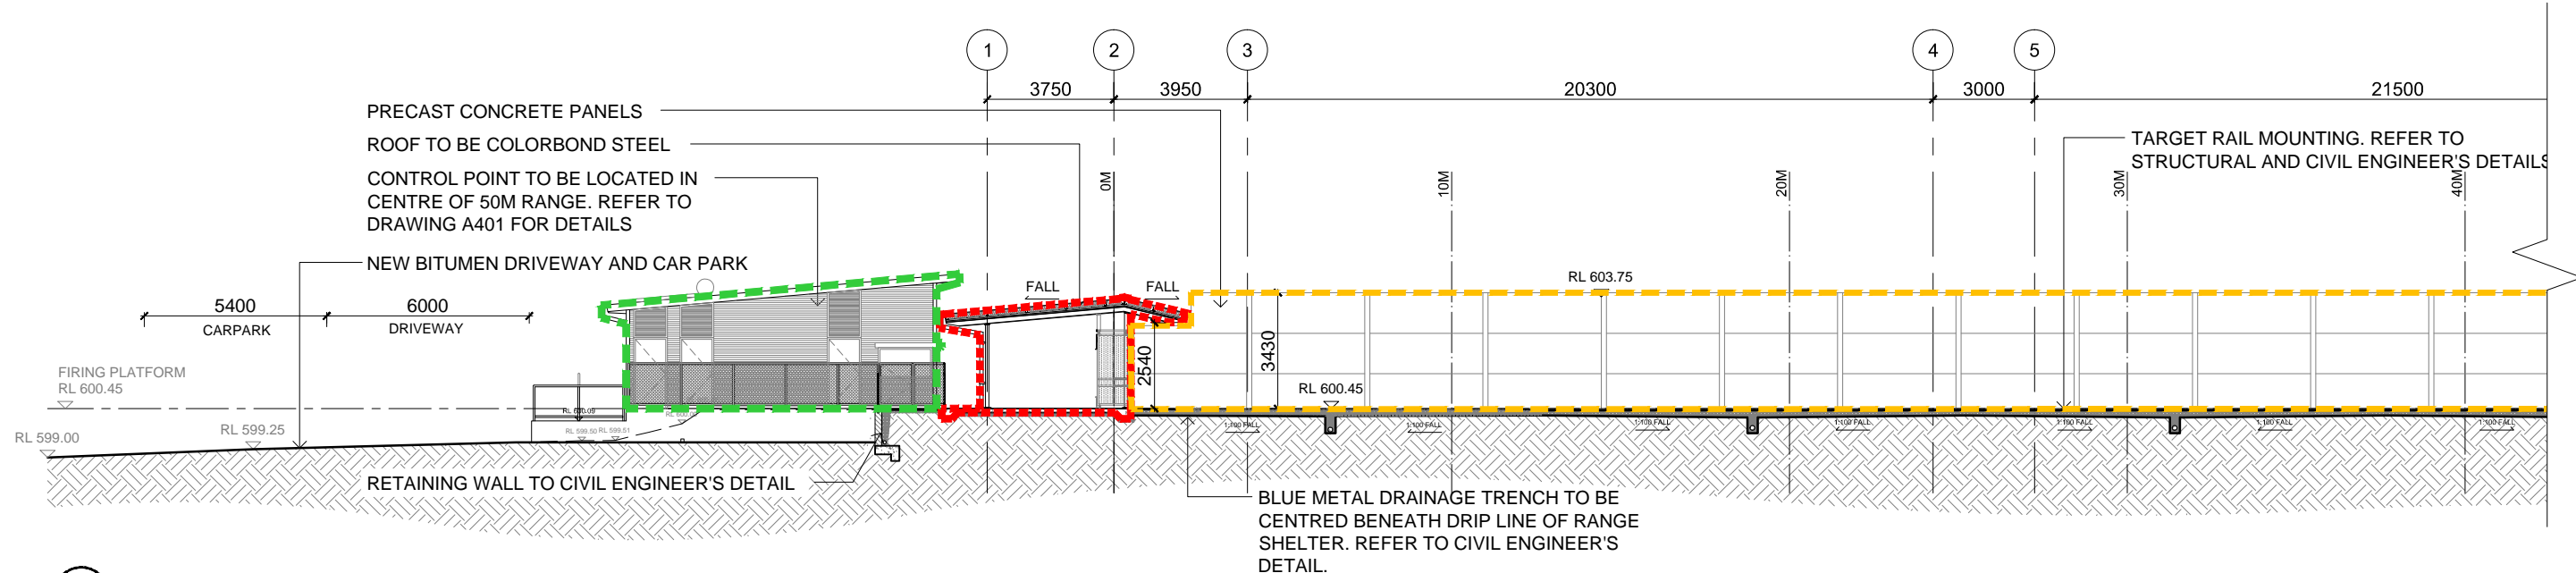

02 SECTION A (GRID 1 - 5)
SCALE 1:200 @ A3

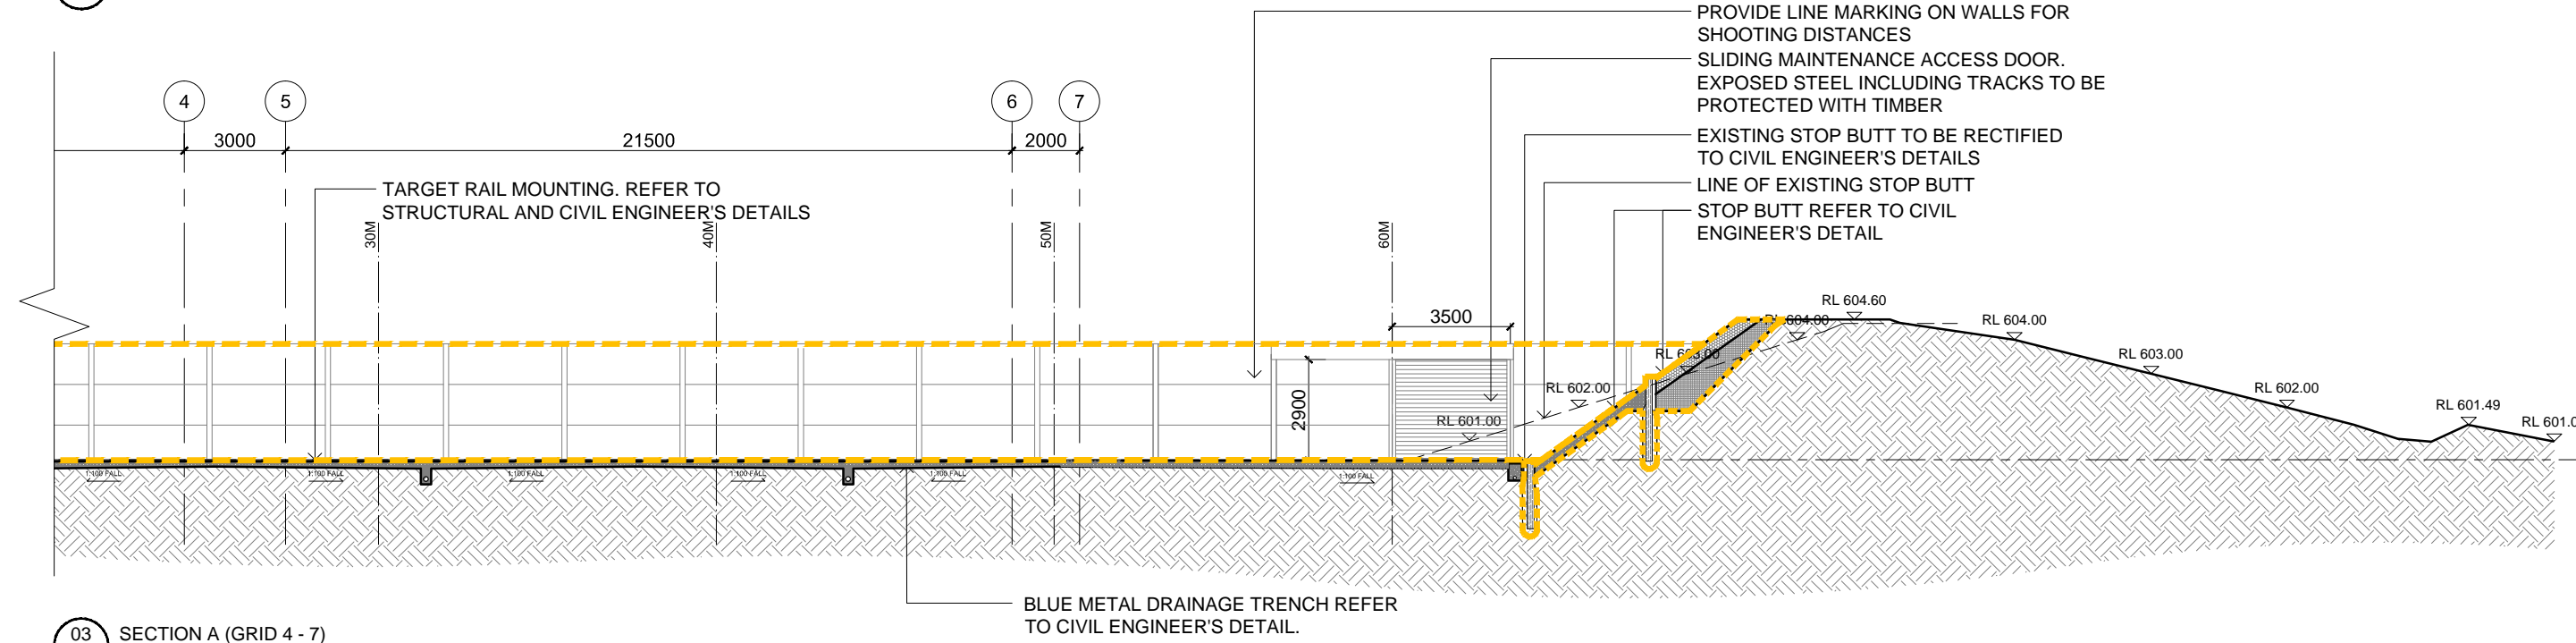

03 SECTION A (GRID 4 - 7)
SCALE 1:200 @ A3

REV	DESCRIPTION	DRAWN	CHECK	DATE
I	SECTION 75W PLAN	BC	ST	JUN 16
J	SECTION 75W PLAN / HATCHING / UPDATED LEGEND	BC	ST	JUN 16



ADDRESS
WATTLE RIDGE ROAD, HILL TOP

CLIENT
OFFICE OF SPORT

PROJECT
SOUTHERN HIGHLANDS REGIONAL SHOOTING COMPLEX

DRAWING TITLE
50 METRE RANGE: SECTIONS

JOB NUMBER
2015.1173

SCALES
AS NOTED

SHEET
A307/75W

DRAWN
BC

DATE
JUN 16


REV
(J)

SECTION 75W PLANS


SUITE 212, LEVEL 2, 4-10 GOULBURN ST,
SYDNEY NSW 2000 AUSTRALIA
TEL: (02) 9333 3788 FAX: (02) 9334 3332
EMAIL: arch@dstudio.com.au
WEB: www.dstudio.com.au

REGISTERED ARCHITECT:
GEMIN TSO REG NO. 5422
ACN: 096 506 008 ABN: 93 096 506 008


THE CLIENTS COPYRIGHT MAY NOT BE REPRODUCED WITHOUT THE WRITTEN PERMISSION OF THE ARCHITECT. REQUIRED DIMENSIONS TO BE USED IN PREFERENCE TO SCALING & ALL DIMENSIONS TO BE CHECKED ON SITE.

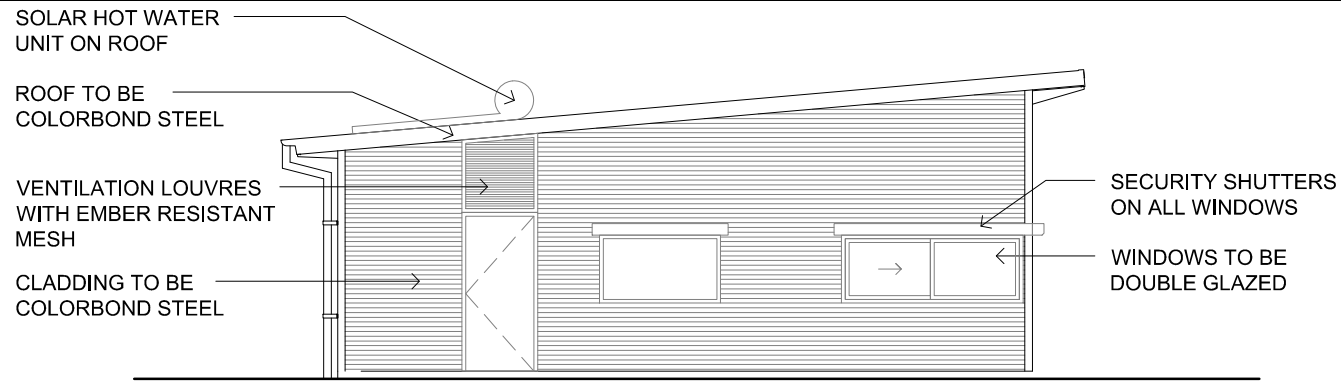


01 ELEVATION A

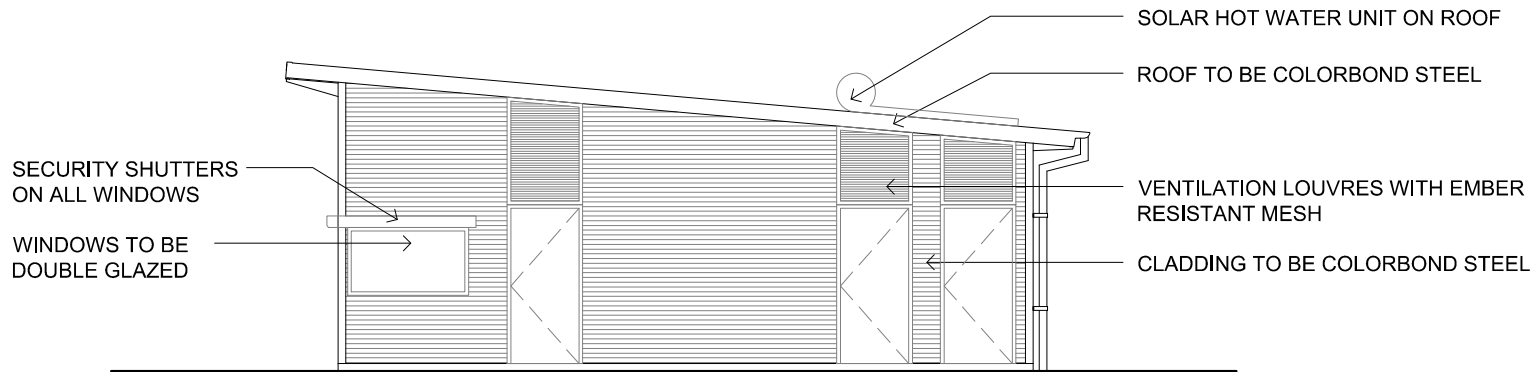


02 ELEVATION B

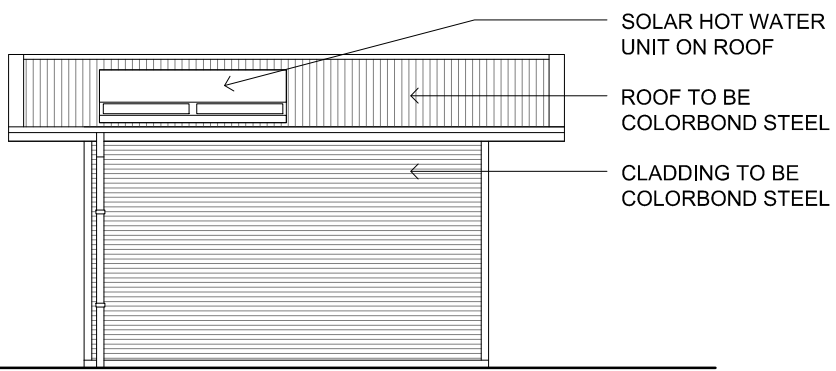


03 ELEVATION C

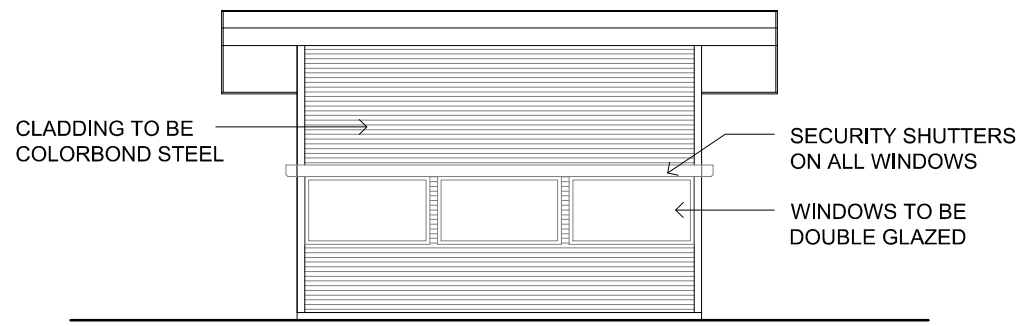


04 ELEVATION D

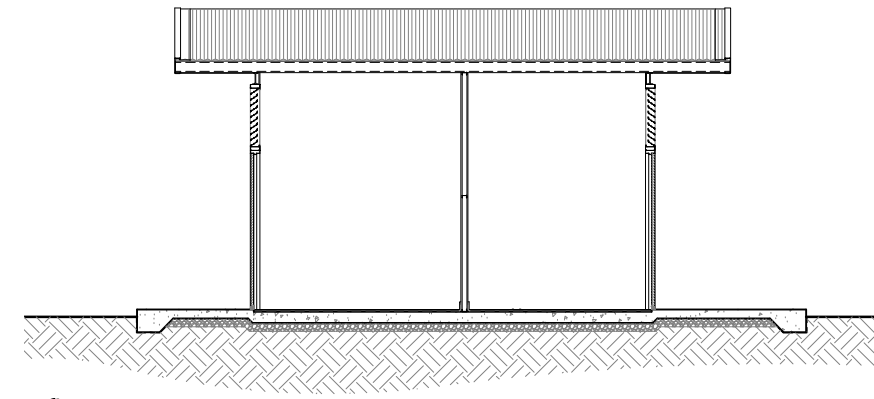

05 SECTION A

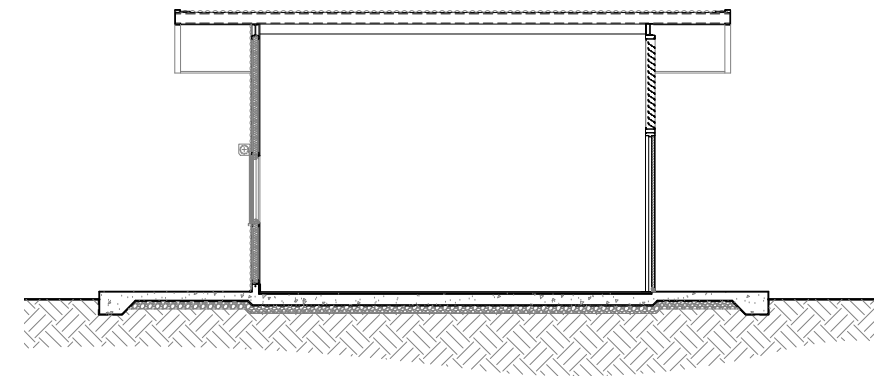

06 SECTION B

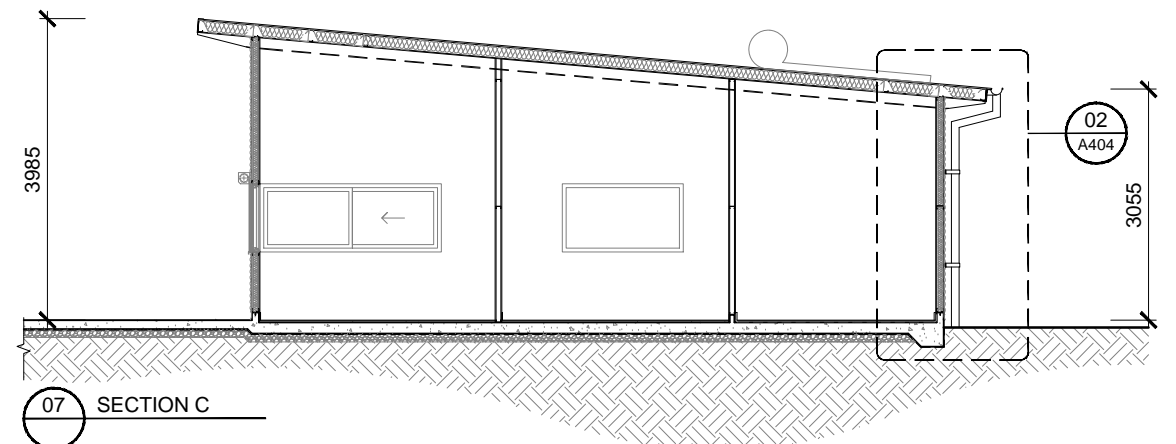

07 SECTION C

SECTION 75W PLANS

REV	DESCRIPTION	DRAWN	CHECK	DATE
E	SECTION 75W PLANS	SC	ST	JUN 16



ADDRESS	WATTLE RIDGE ROAD, HILL TOP
CLIENT	OFFICE OF SPORT

PROJECT	SOUTHERN HIGHLANDS REGIONAL SHOOTING COMPLEX
DRAWING TITLE	TYPICAL CONTROL POINT: ELEVATIONS & SECTIONS

JOB NUMBER	2015.1173	SCALES	1:100 @ A3	SHEET	A402/75W
DRAWN	BC	DATE	JUN 16	REV	(E)

Dstudio Architects Pty Limited
 SUITE 212, LEVEL 2, 4-10 GOULBURN ST, SYDNEY NSW 2000 AUSTRALIA
 TEL: (02) 9333 3788 FAX: (02) 9334 3332
 EMAIL: arch@5-studio.com.au WEB: www.4-studio.com.au
 NOMINATED ARCHITECT: SIMON TSO REG. NO. 5422
 ACN: 096 506 008 ABN: 93 096 506 008
THESE DRAWINGS COME WITH A COPY RIGHT AND MAY NOT BE REPRODUCED OR TRANSMITTED IN ANY FORM OR BY ANY MEANS WITHOUT THE WRITTEN PERMISSION OF THE ARCHITECT. ALL DIMENSIONS TO BE CHECKED ON SITE.